


ADDRESS CHRONOLOGY

- Address assigned to Traffic Signal Cabinet: 8/5/2019 (RW)

NEW
3998 Mowry Ave Traf-1
(Traffic Signal Cabinet)

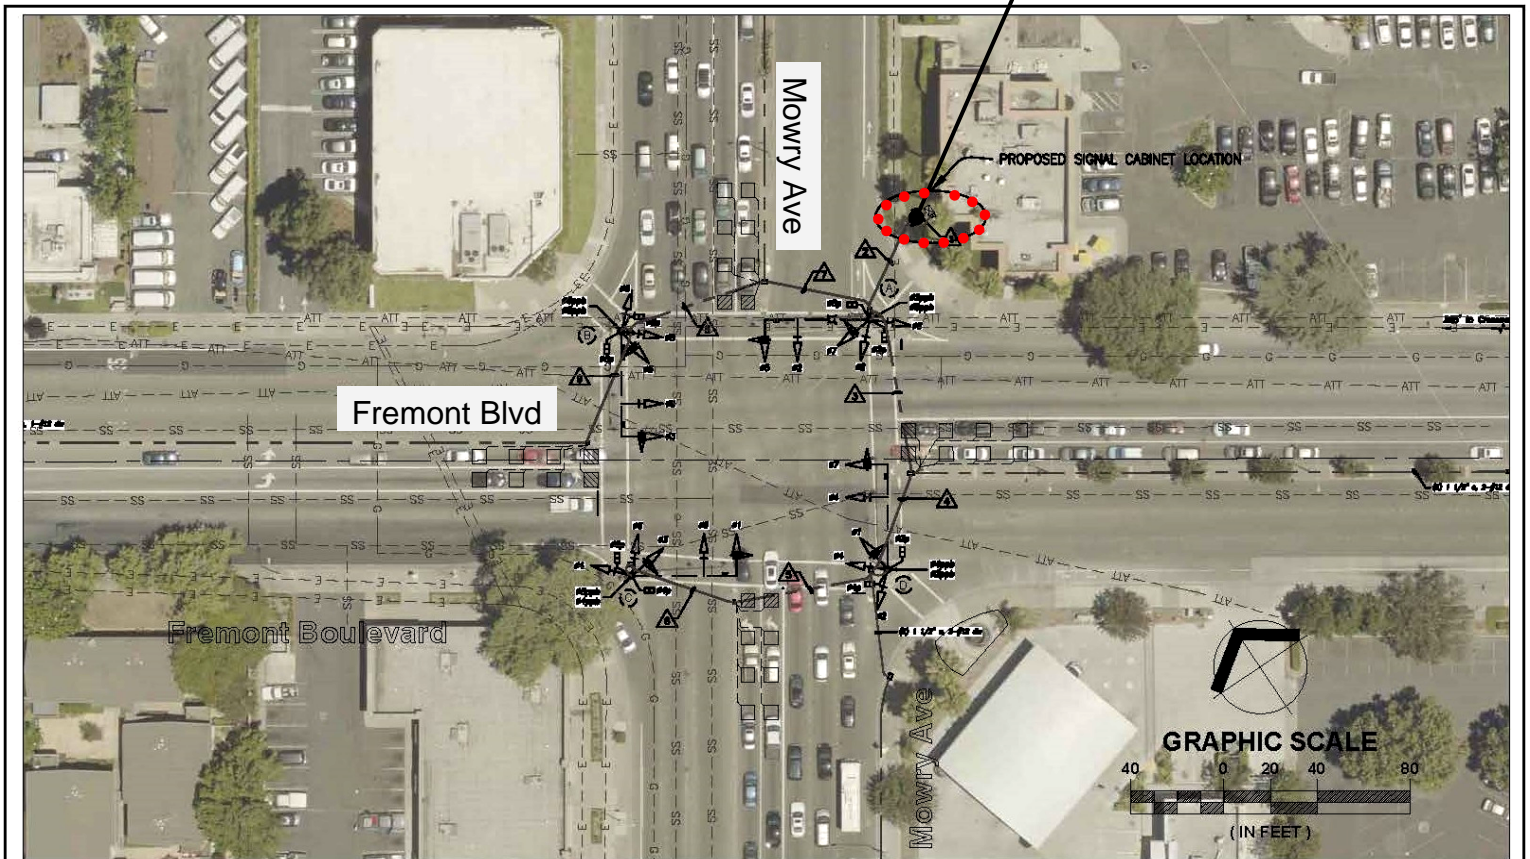

MOWRY AVE AND FREMONT BLVD. SIGNAL MODIFICATION

Traffic Signal Cabinet: 3998 Mowry Ave Traf-1

CITY PROJECT: PWC 8927
DESIGNED BY: AL
DRAWN BY: AL
DATE: JULY 2019

SCALE: AS SHOWN
0' 1' 2' 3' 4' 5' 6' 7' 8' 9' 10'
NOTE: VERIFY SCALE. BAR IS ONE INCH ON ORIGINAL DRAWING. ADJUST SCALES ACCORDINGLY IF BAR IS NOT ONE INCH.

DRAWING:
EXHIBIT
SHEET 1 OF 1



FOR ADDRESSING PURPOSES ONLY

SP66-0021 8/5/2019 (RW)