


- Address issued fr traffic signal service cabinet: 4/23/2018 (RC)

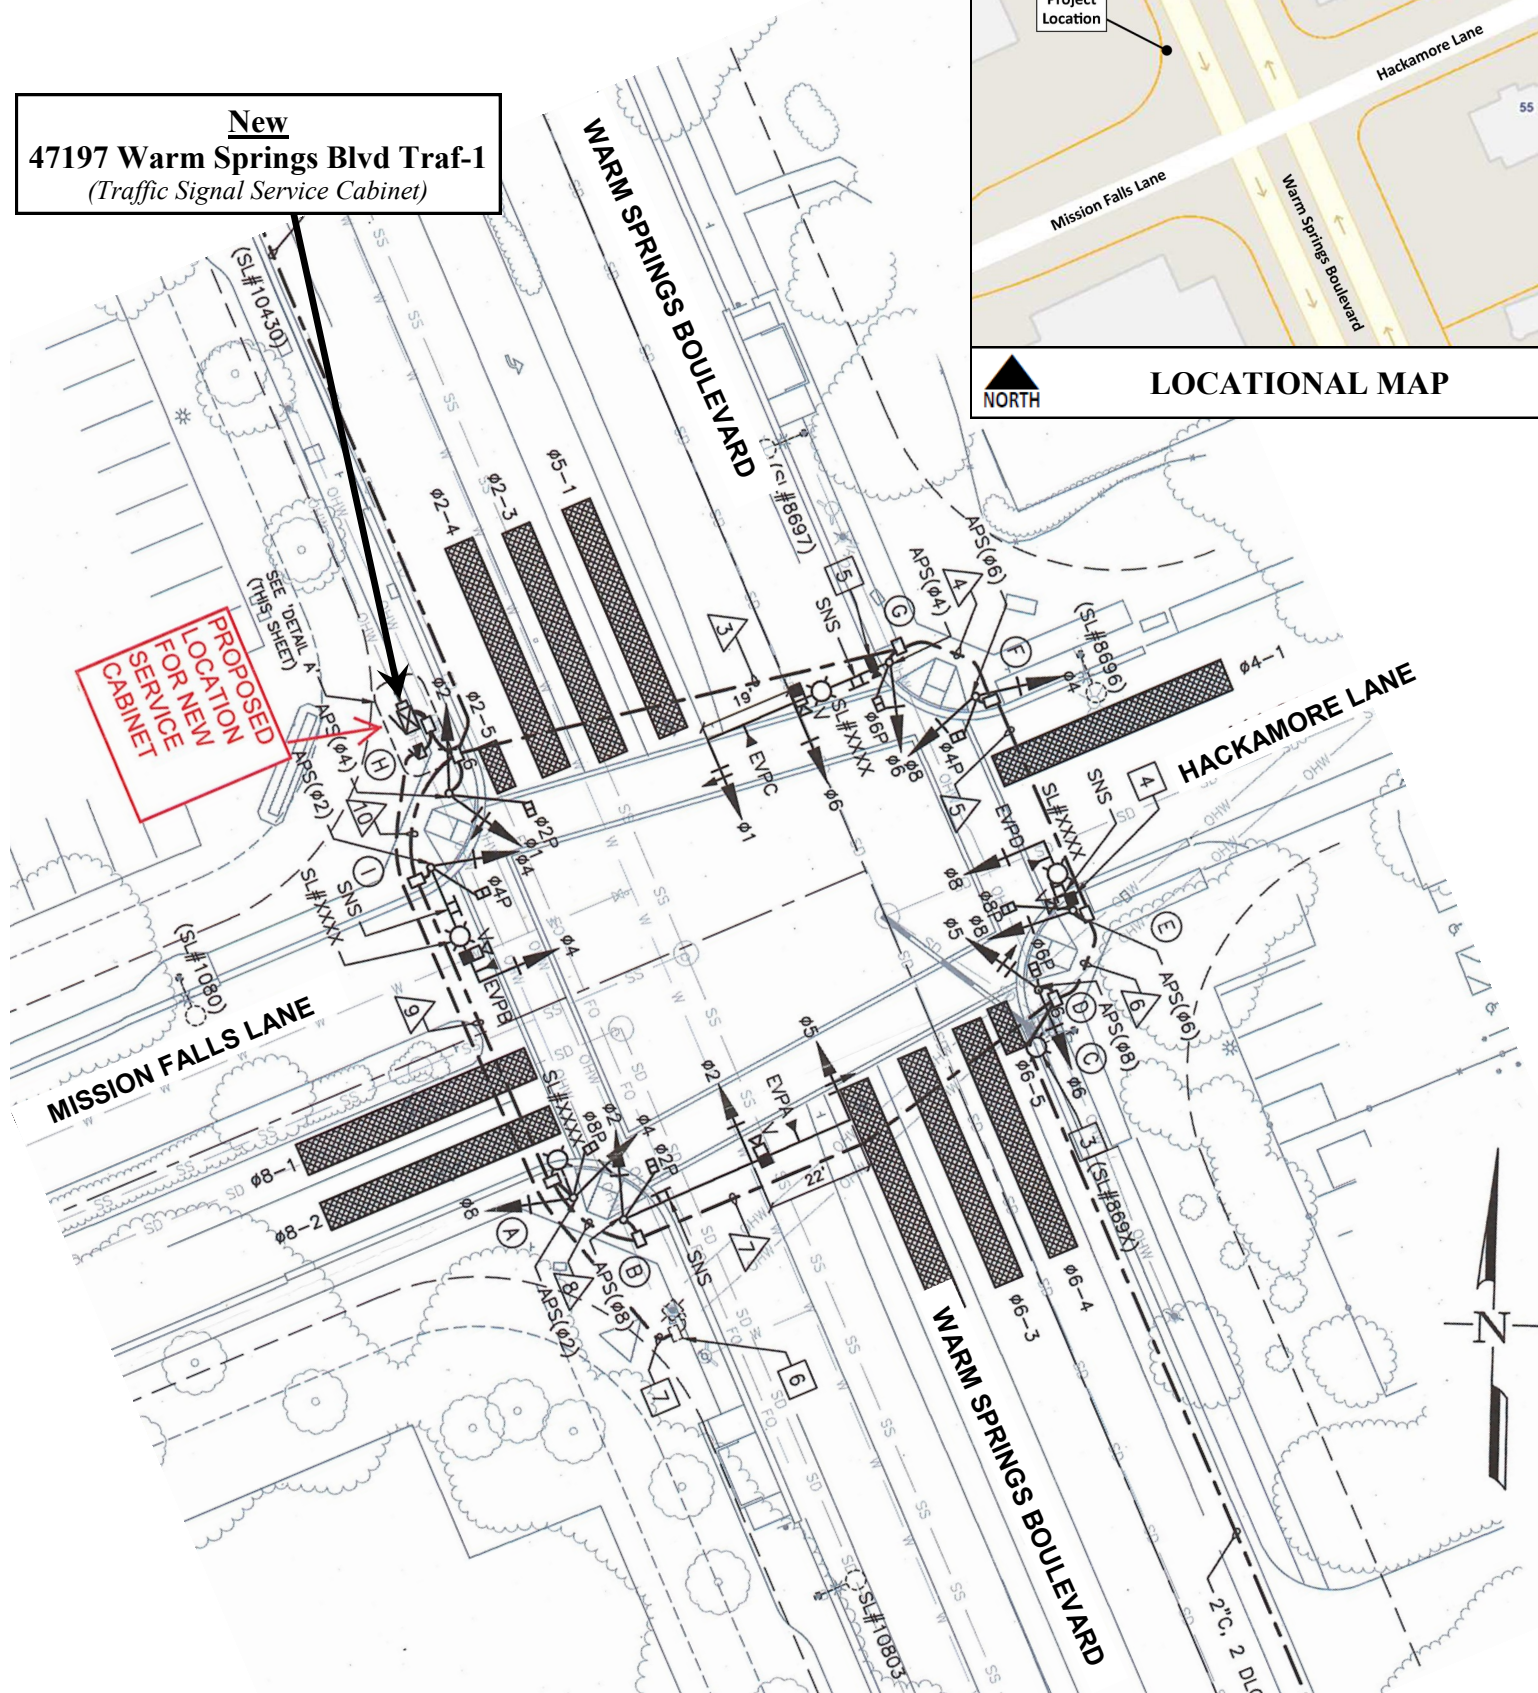

FOR ADDRESSING PURPOSES ONLY

SP84-0028 4/23/2018 (RC)