




**Project Site  
NEW ADDRESS**  
40893 Blacow Rd  
(Traffic Signal Service Cabinet)

**LOCATIONAL MAP**

**ADDRESS CHRONOLOGY**

- Address issued for Traffic Signal Service Cabinet: 11/3/2014 (RW)

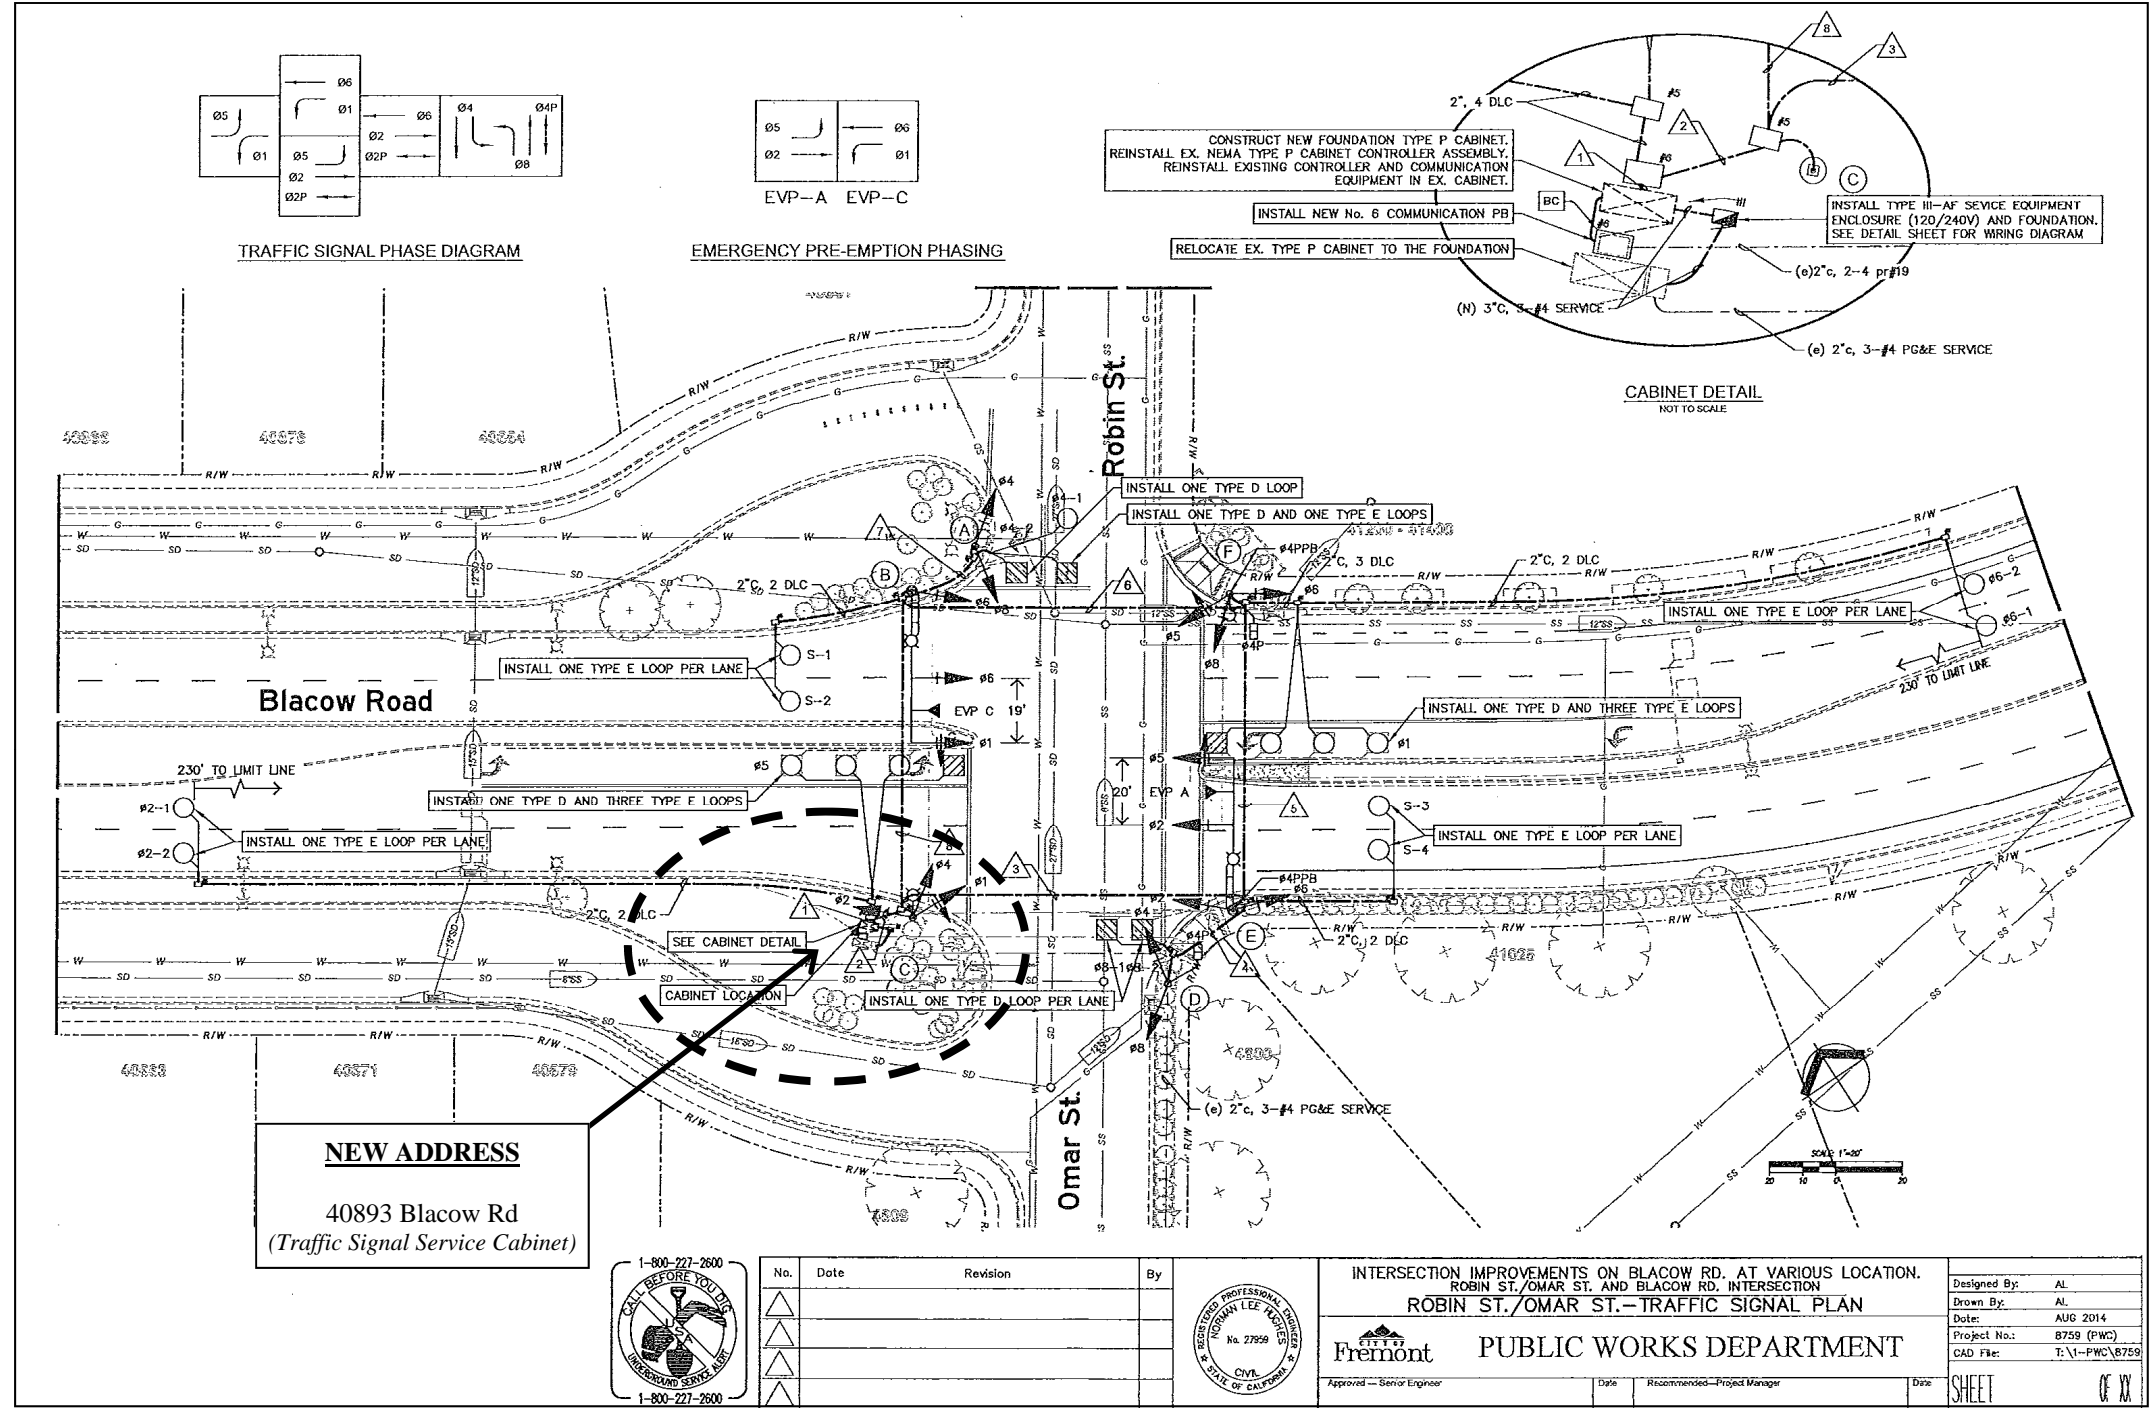

No.	Date	Revision	By

INTERSECTION IMPROVEMENTS ON BLACOW RD. AT VARIOUS LOCATION. ROBIN ST./OMAR ST. AND BLACOW RD. INTERSECTION <b>TRAFFIC SIGNAL PLAN</b>		Designed By: AL Drawn By: AL Date: AUG 2014 Project No.: 8759 (PWC) CAD File: T:\1-PWC\8759	
<b>CITY OF Fremont</b> Approved - Senior Engineer		<b>PUBLIC WORKS DEPARTMENT</b> Date Recommended - Project Manager	
SHEET		OF XX	