


Project Site
(general location)

LOCATIONAL MAP

ADDRESS CHRONOLOGY

- Address assigned to new traffic signal controller: 7/11/2016 (RW)

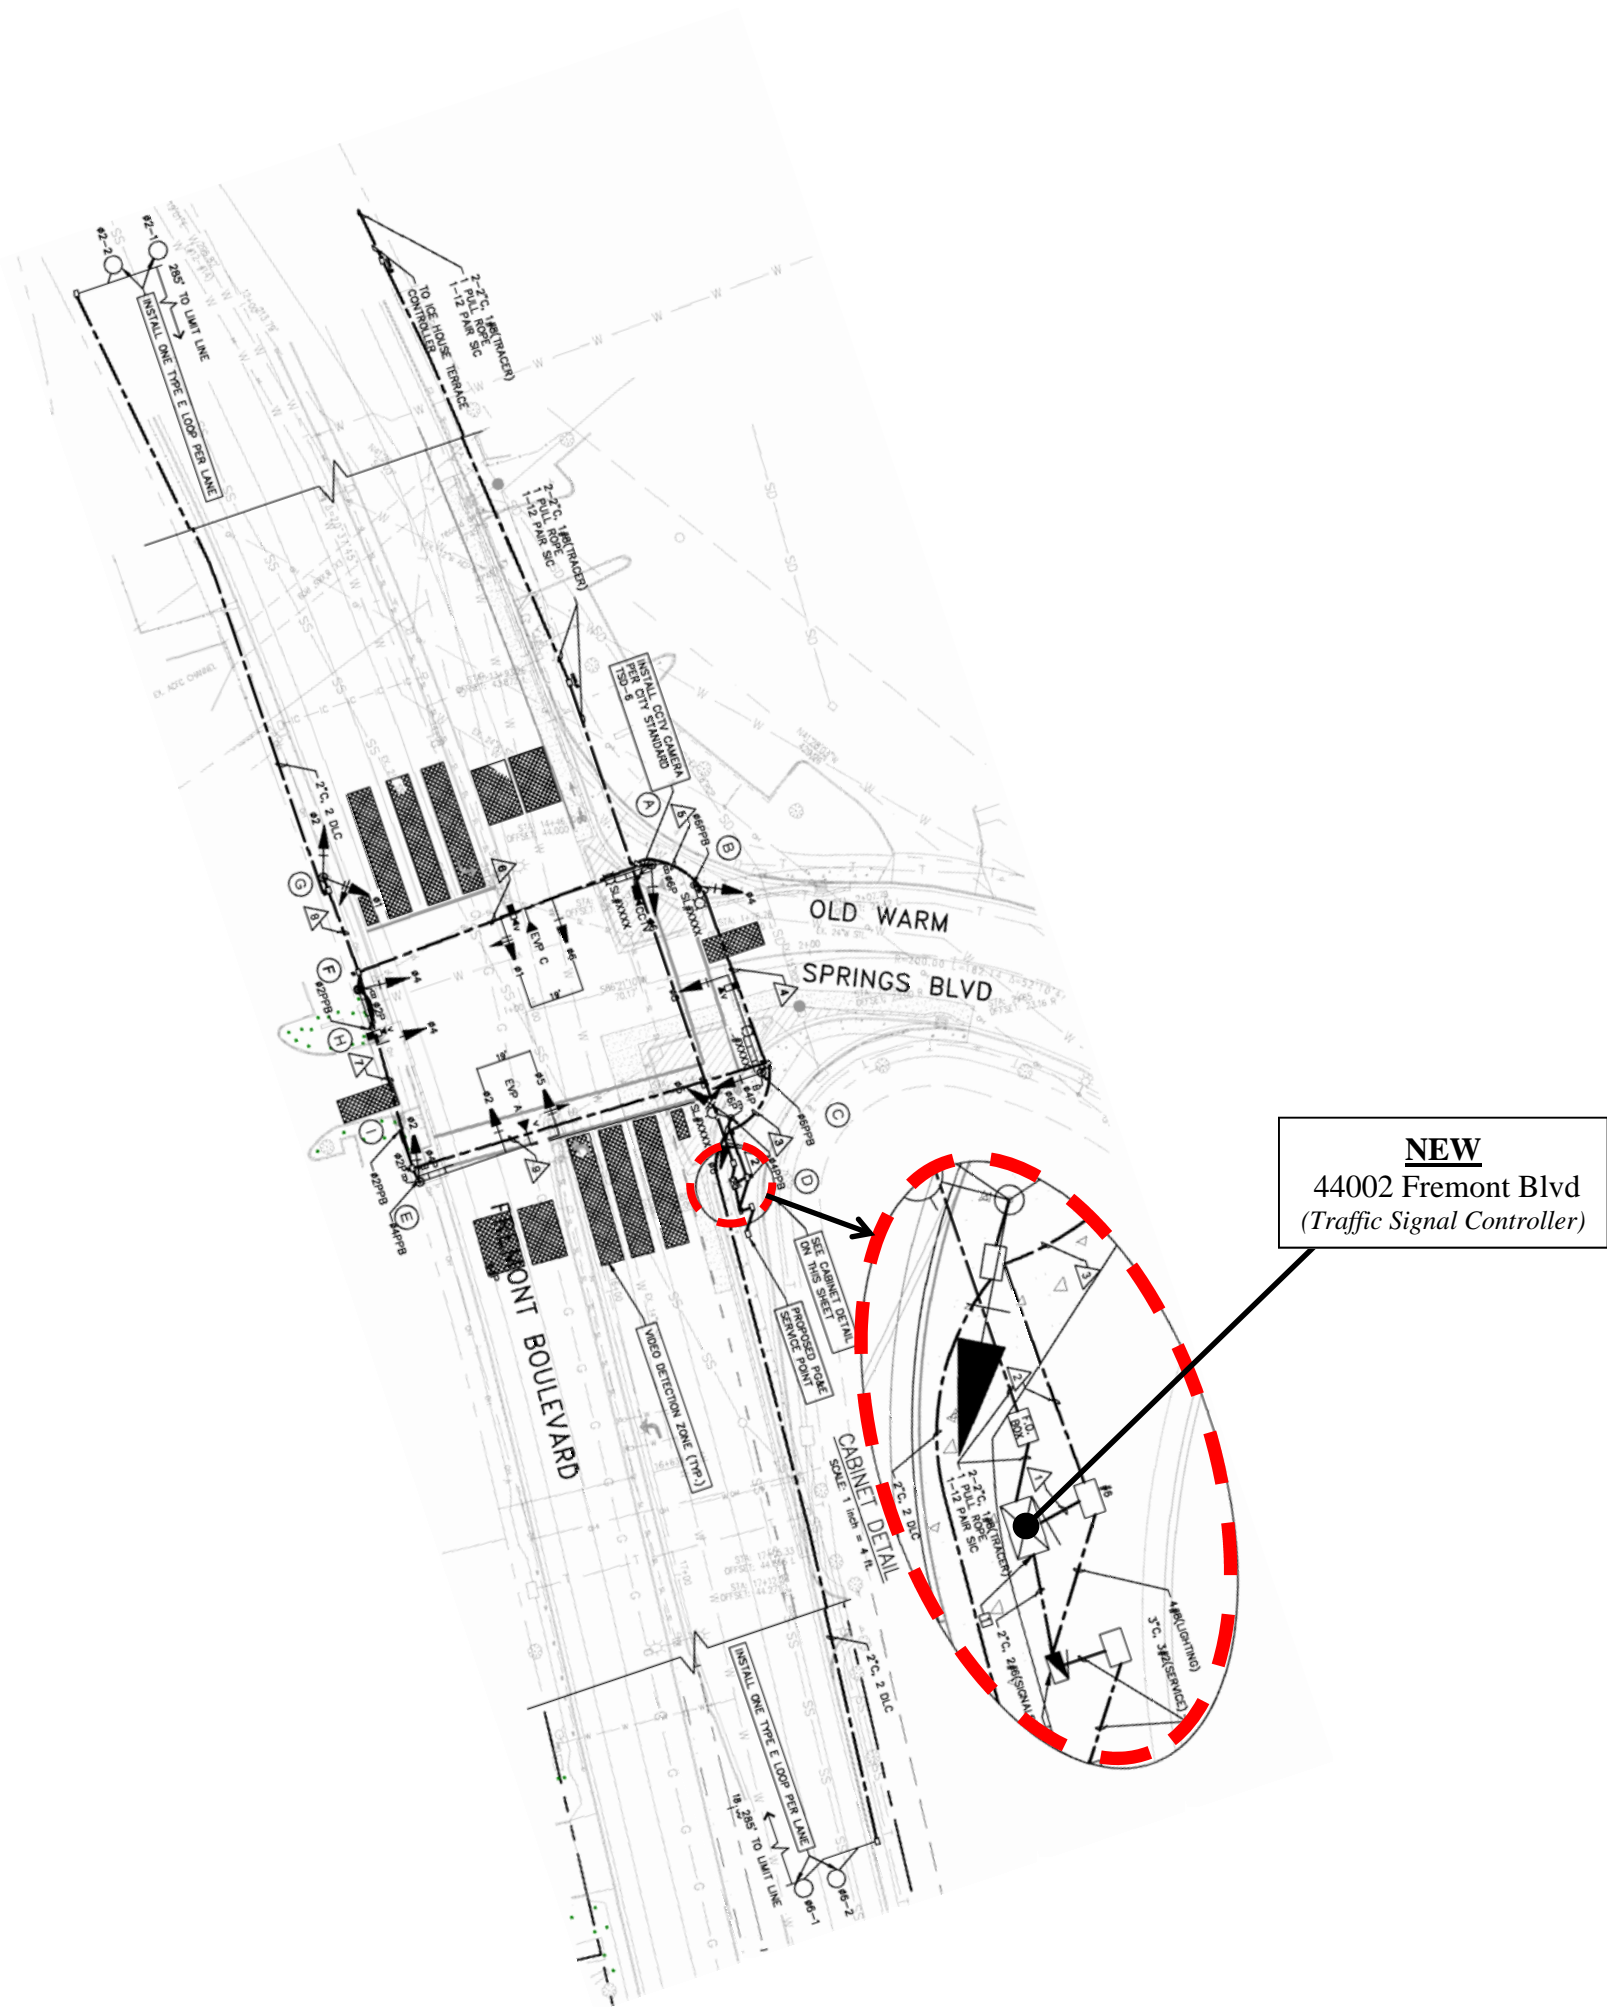

NEW
44002 Fremont Blvd
(Traffic Signal Controller)



FOR ADDRESSING PURPOSES ONLY

SP78-0167 7/11/2016 (RW)