

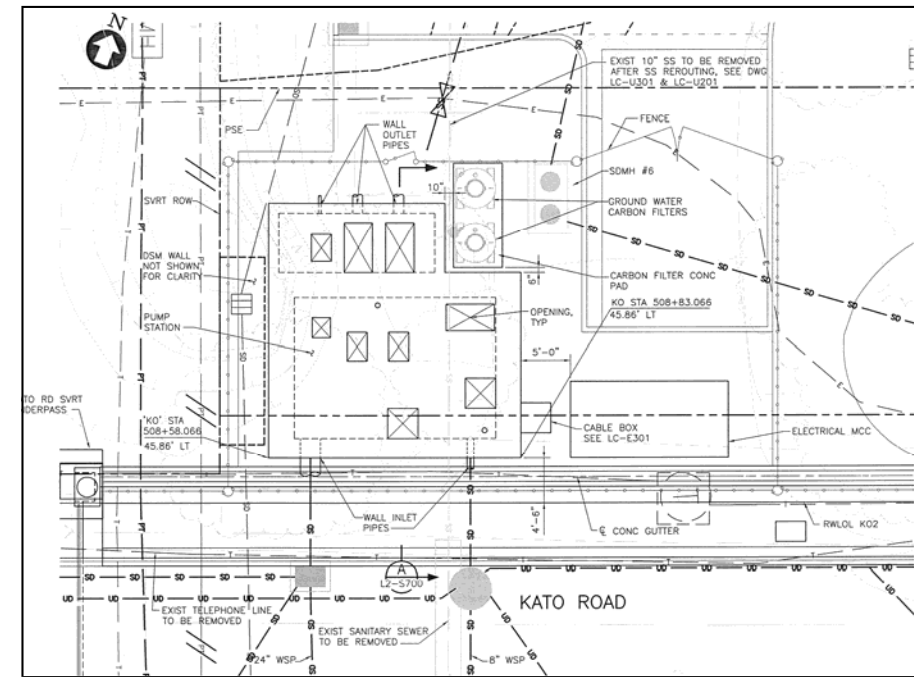


ADDRESS CHRONOLOGY
 • Address issued for Kato Rd Pump Station: 11/14/2012 (RW)

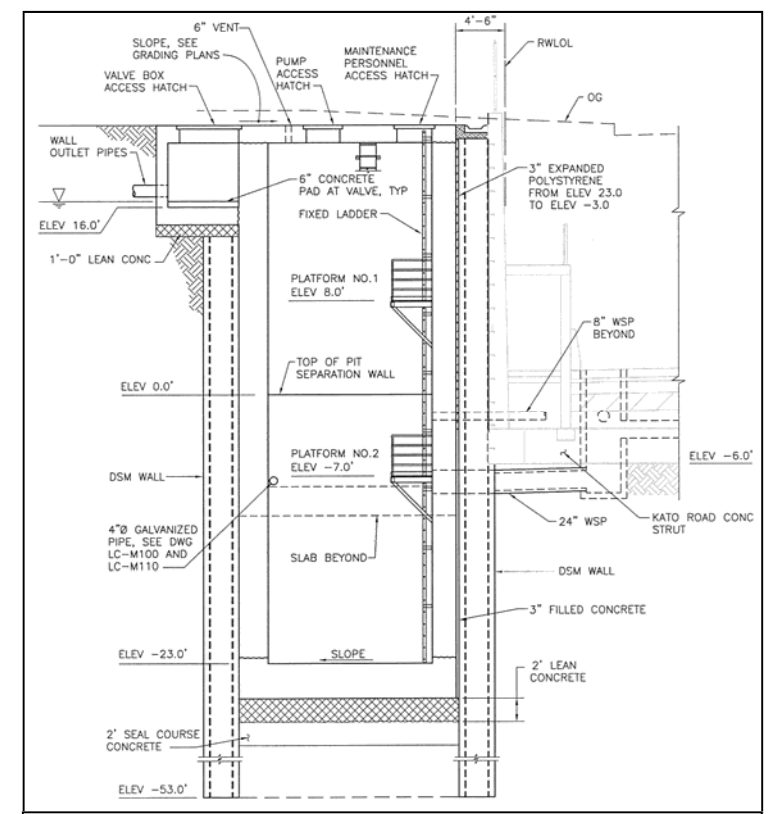

Site Plan - Detailed View

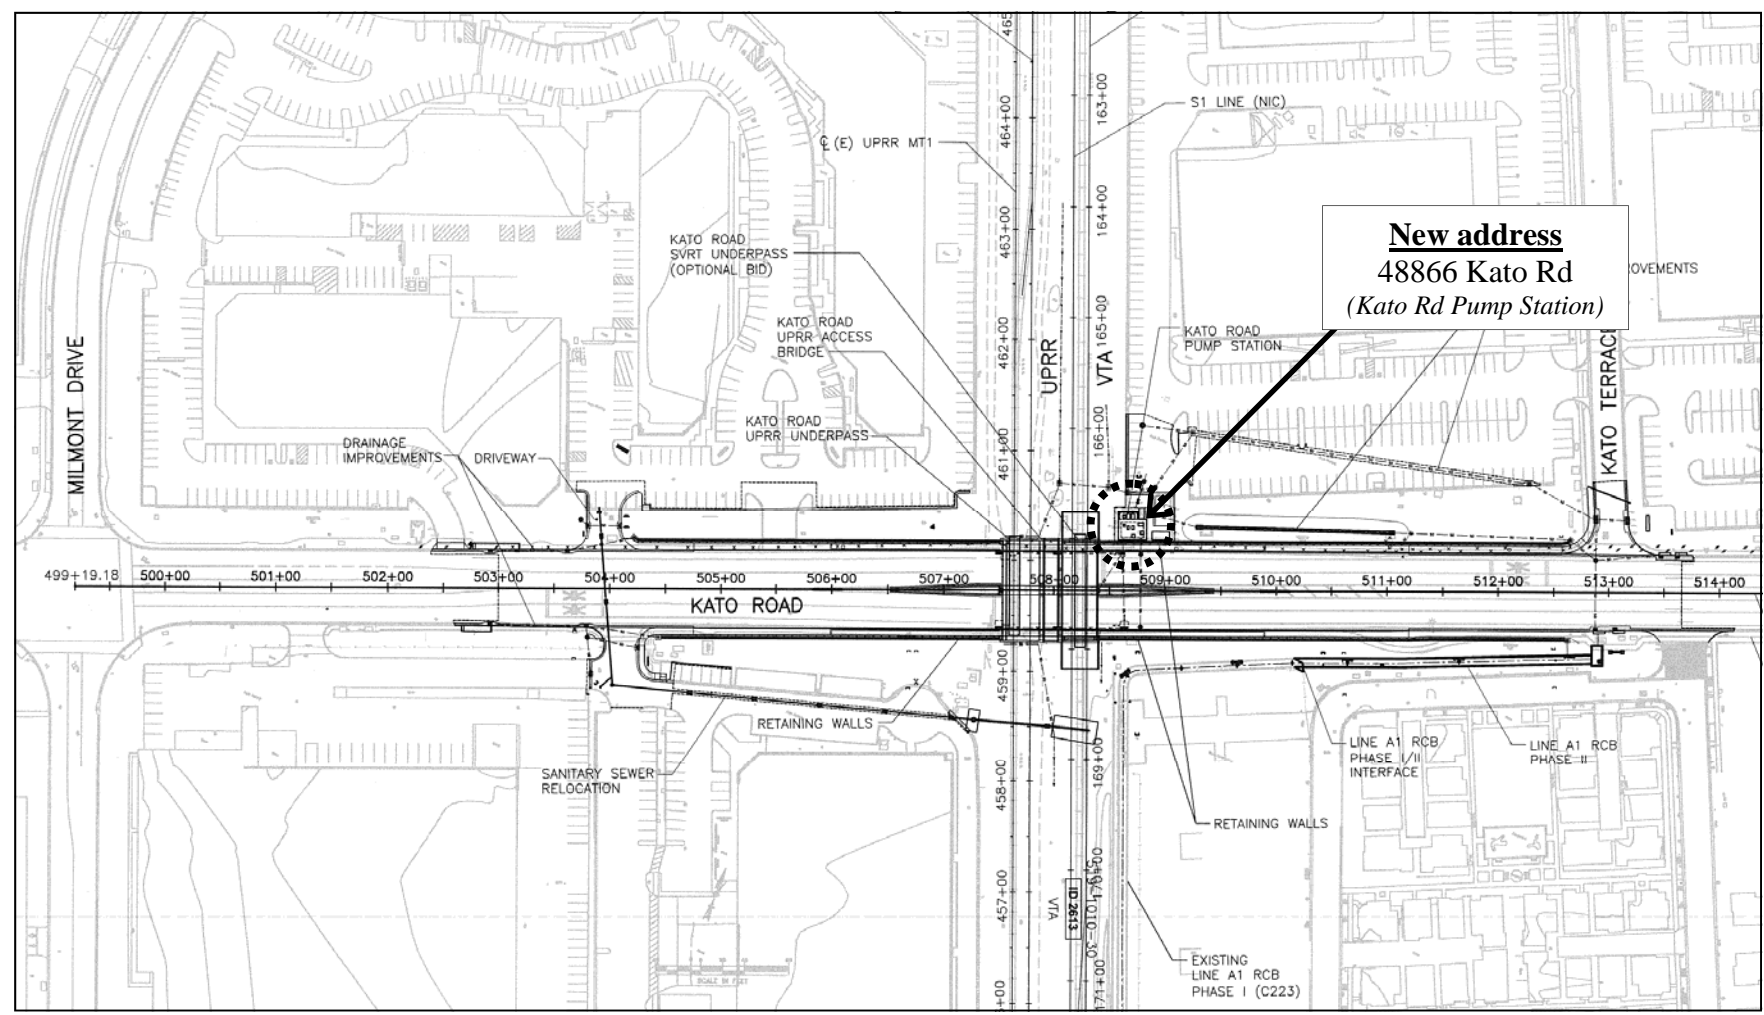

Cross Section View



FOR ADDRESSING PURPOSES ONLY

SP84-0104 11/14/2012 (RW)