





**FOR ADDRESSING PURPOSES ONLY**  
 SP48-0031 6/15/2010 RC

**OVERALL SITE PLAN**

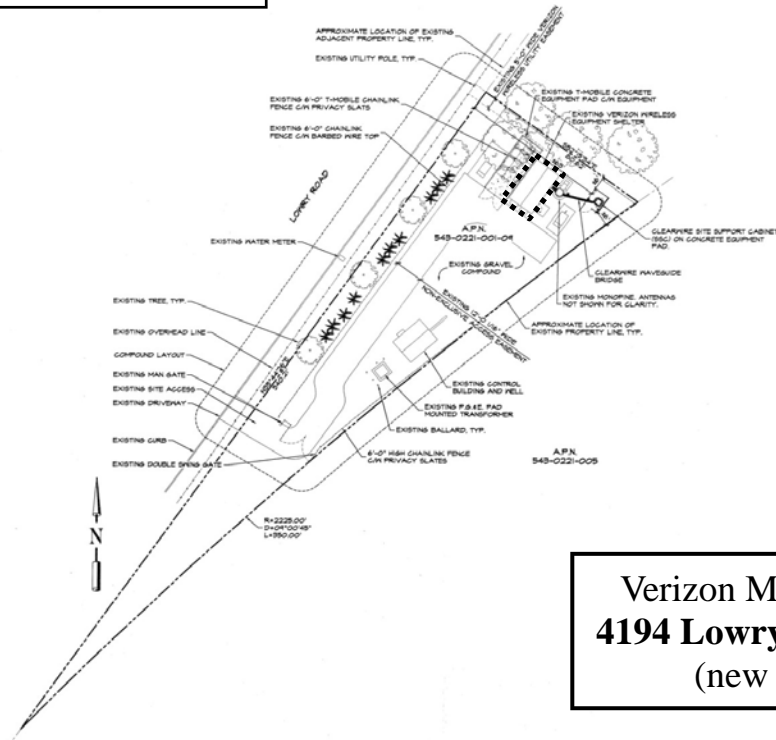

**LOCATIONAL MAP**

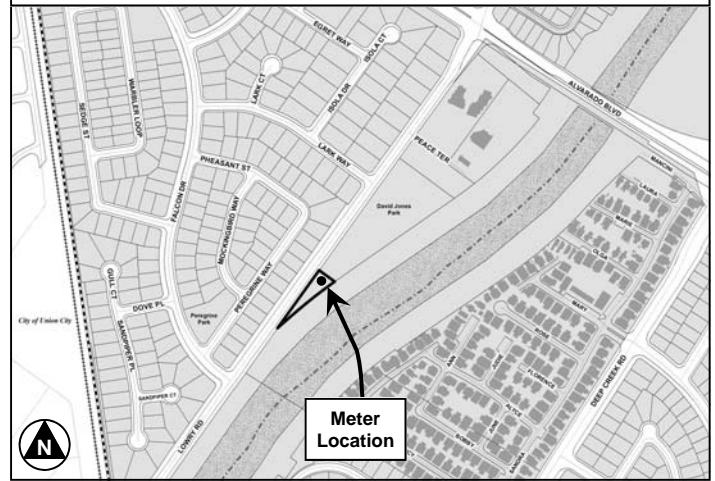


**Addressing Chronology:**

- (1) T-Mobile PG&E meter address, 4194 Lowry Rd, issued on 4/23/2008. (Cell #1)
- (2) Clearwire PG&E meter address, 4196 Lowry Rd, issued on 4/2/2010.
- (3) Verizon PG&E meter address, 4194 Lowry Rd, Cell #2, issued on 6/15/2010.

**Verizon Meter Location**  
**4194 Lowry Road, Cell #2**  
 (new address)

**T-Mobile Meter Location**  
 4194 Lowry Road (cell #1)  
 (existing address)

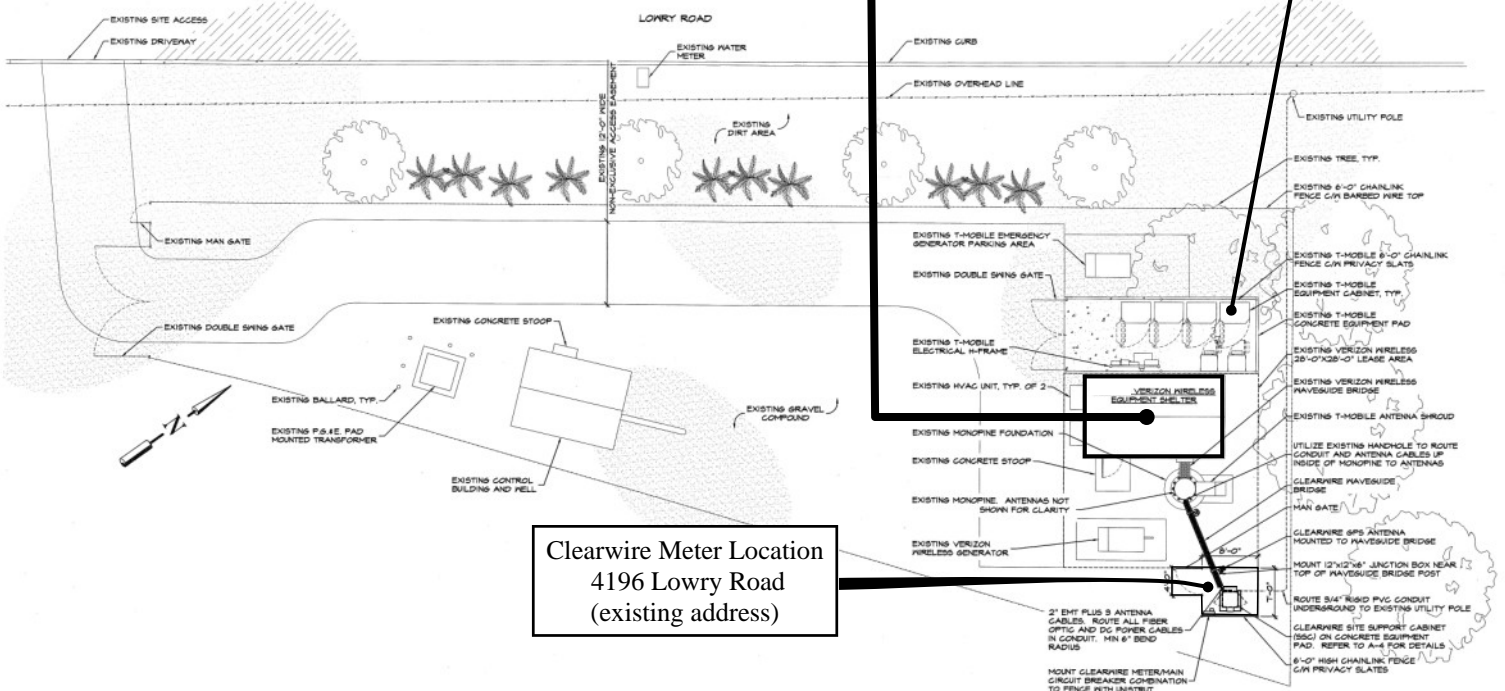

**Clearwire Meter Location**  
 4196 Lowry Road  
 (existing address)

**COMPOUND SITE PLAN**