


**1 NEW SIGNAL LAYOUT**

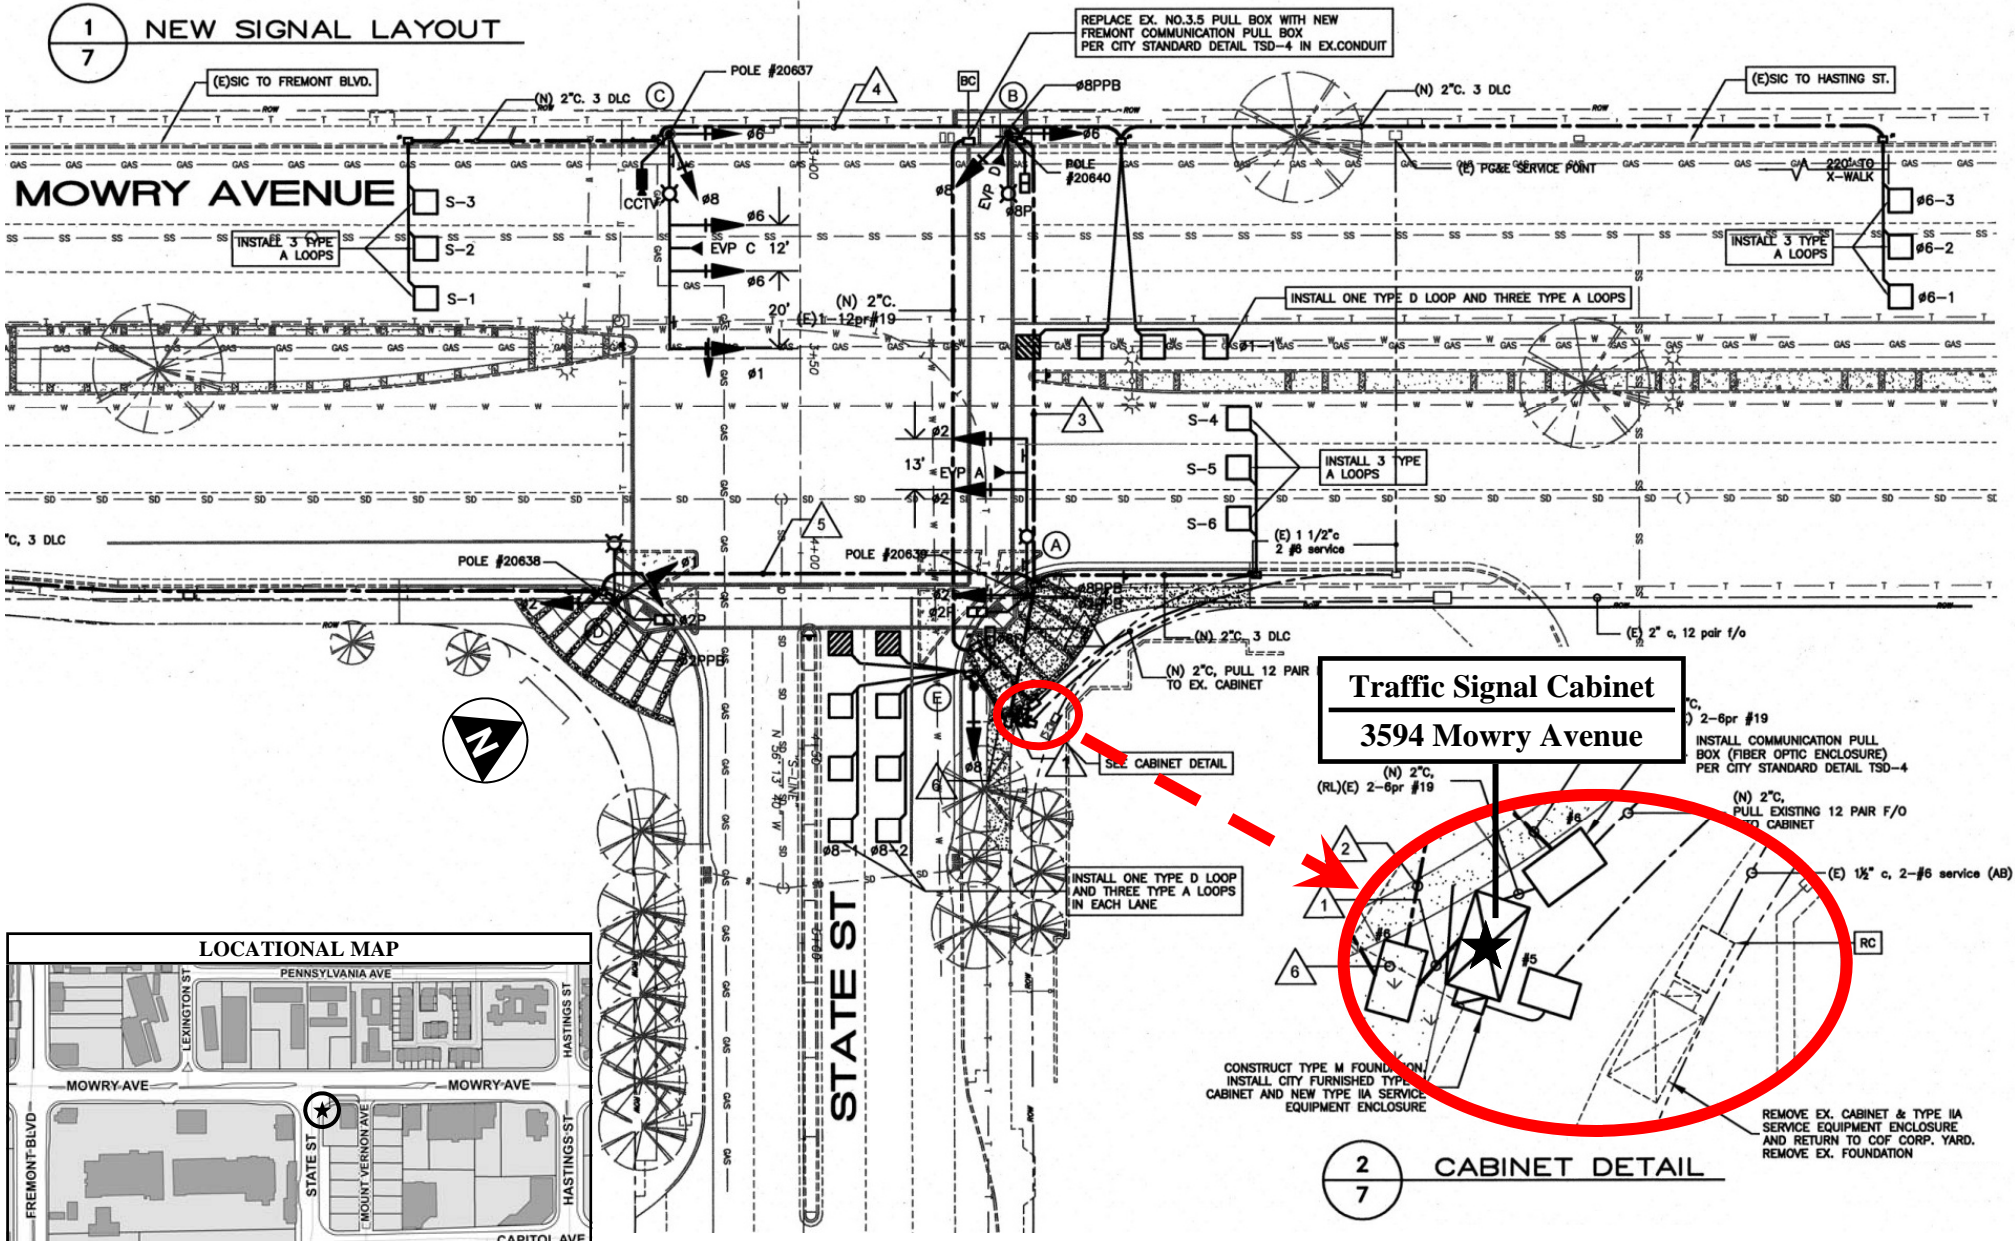

**Traffic Signal Cabinet  
3594 Mowry Avenue**

