




LOCATIONAL MAP

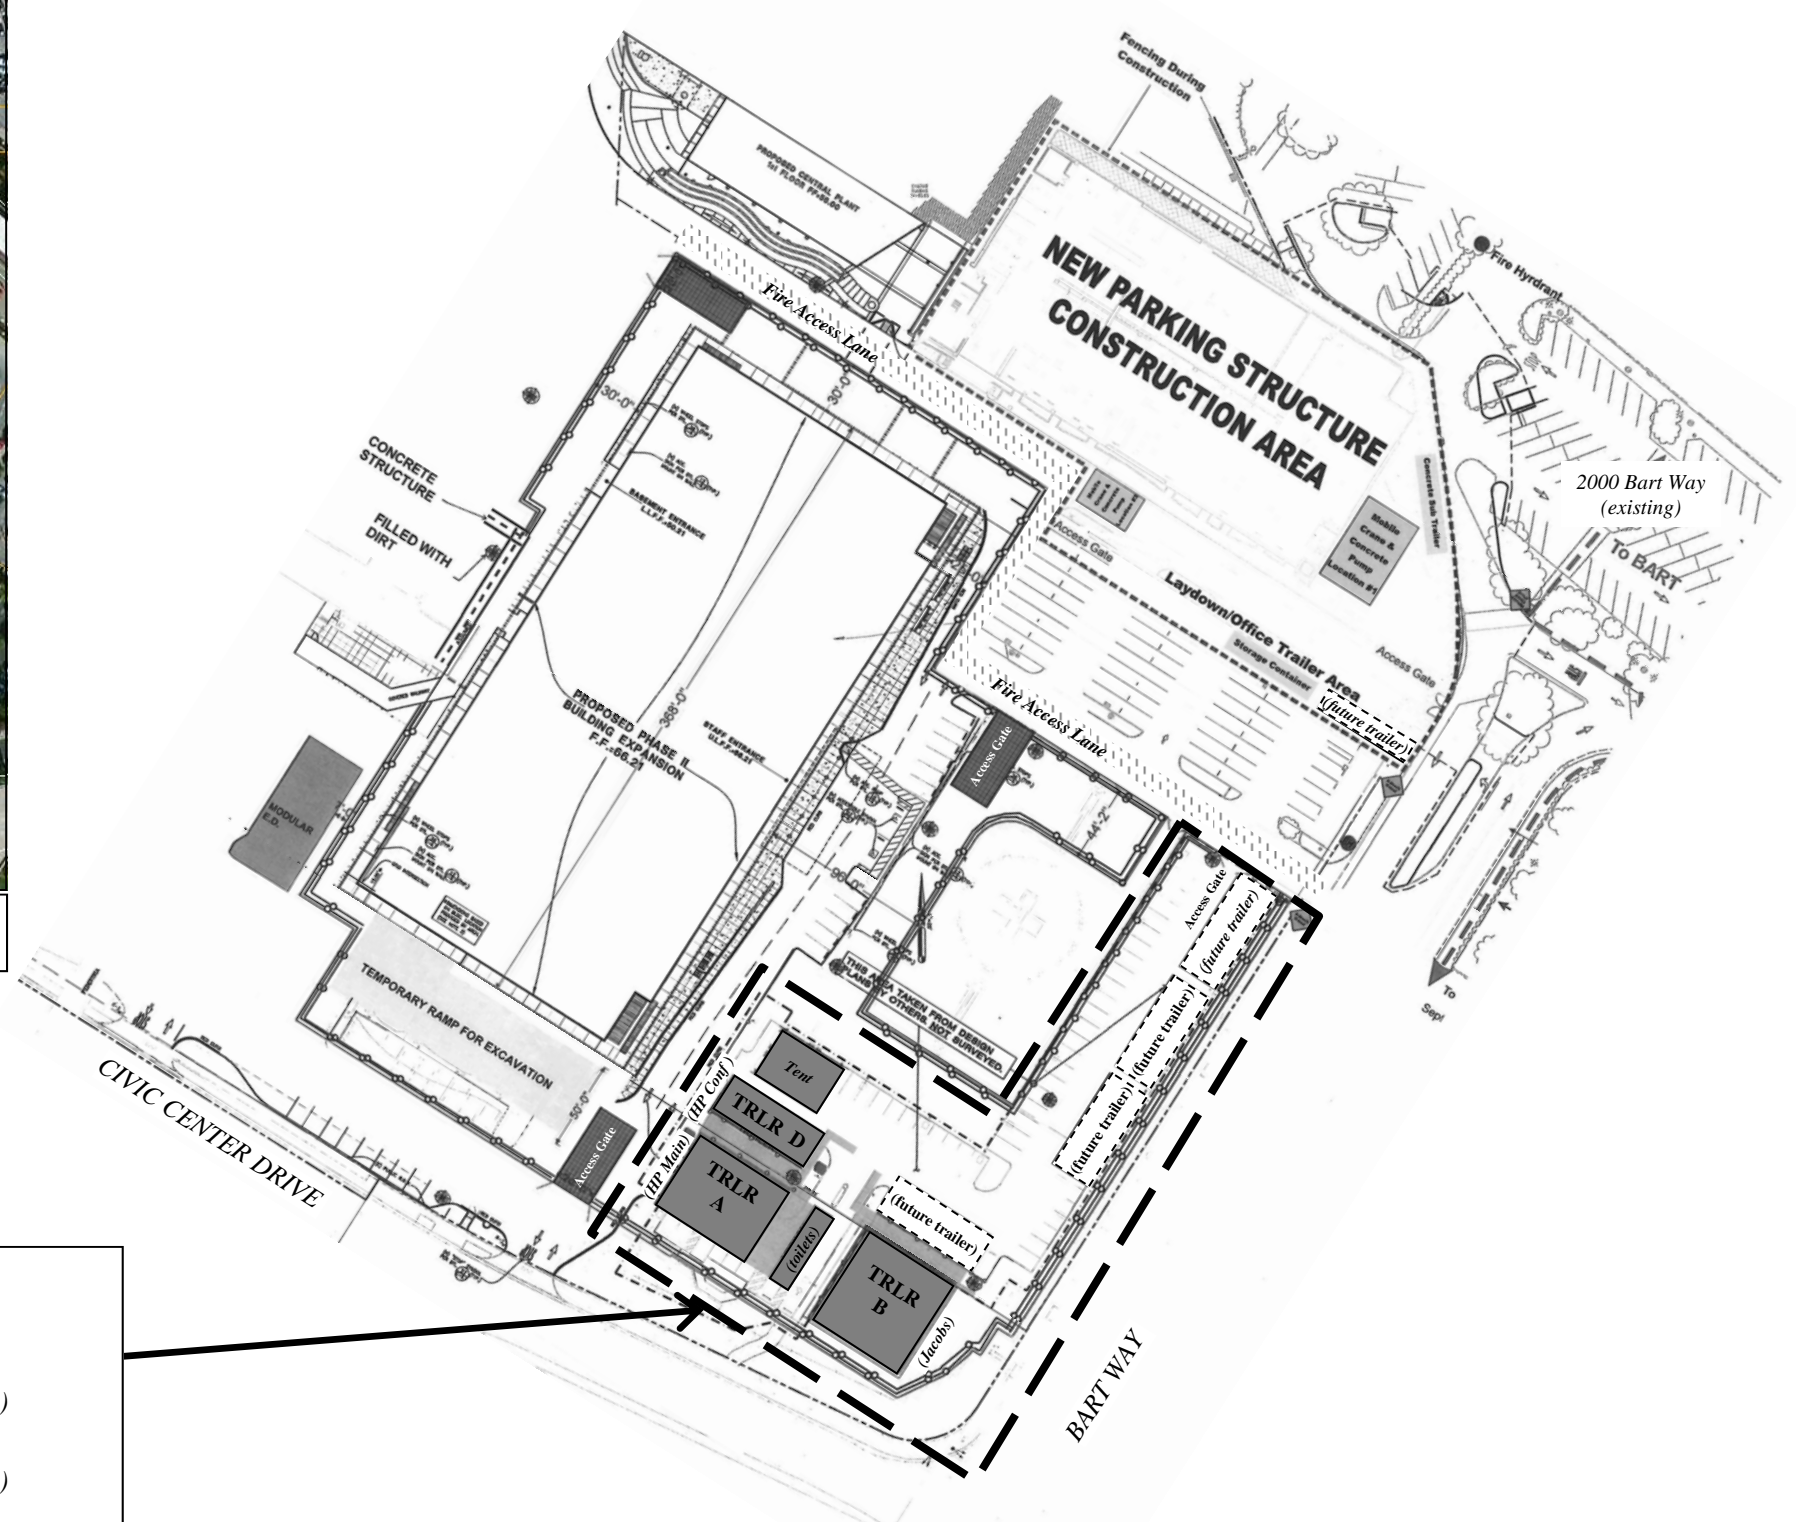

- ADDRESS CHRONOLOGY**
- Initial addressing at time of original development
  - Additional addresses assigned (MRI Building and Whitaker Pavilion): 6/16/1997 (ME)
  - Additional addresses assigned (Administration Building): 3/22/2000 (ME)
  - Address for temporary construction trailer: 11/13/2008 (RW)
  - Address verification for temporary construction trailer site and new addresses for multiple construction trailers: 11/13/2013 (RW)



- LEGEND:**
- Construction Trailer Site area
  - Fence - 2 rows of straw wattles
  - 2 Rows of straw wattles
  - Earth shoring and lagging
  - Rumble plates or gravel
  - Drain inlets with gravel bags and straw wattles

- EXISTING:** 2143 Bart Way (overall address of Hensel Phelps Construction Trailer site)
- NEW (Construction Trailers):**
- 2143 Bart Way TRLR A (to be occupied by Hensel Phelps)
  - 2143 Bart Way TRLR B (to be occupied by Jacobs)
  - 2143 Bart Way TRLR D (to be occupied by Hensel Phelps)

**NOTE:** Additional construction site trailers are being proposed in the future. They will be assigned addresses when they have received their building permits for their installation.



**FOR ADDRESSING PURPOSES ONLY**  
 SP66-0167 11/13/2013 (RW)