

ADDRESS CHRONOLOGY


- Original parcel address (41482 Fremont Blvd): date unknown
- Issuance of addresses for Tract 8054 and rescinding of existing addresses (i.e., 41482, 41470 and 41454 Fremont Blvd): 4/25/2013 (RW)

Addresses of adjacent parcels (existing):

- 41426 Fremont Blvd
- 3930 to 3990 Paul Ter

LEGEND:

- ➔ Main entrance to unit
- 3888** Street Addresses for new units (*typ.*)
- (Lot # 1) Lot number (*typ.*)

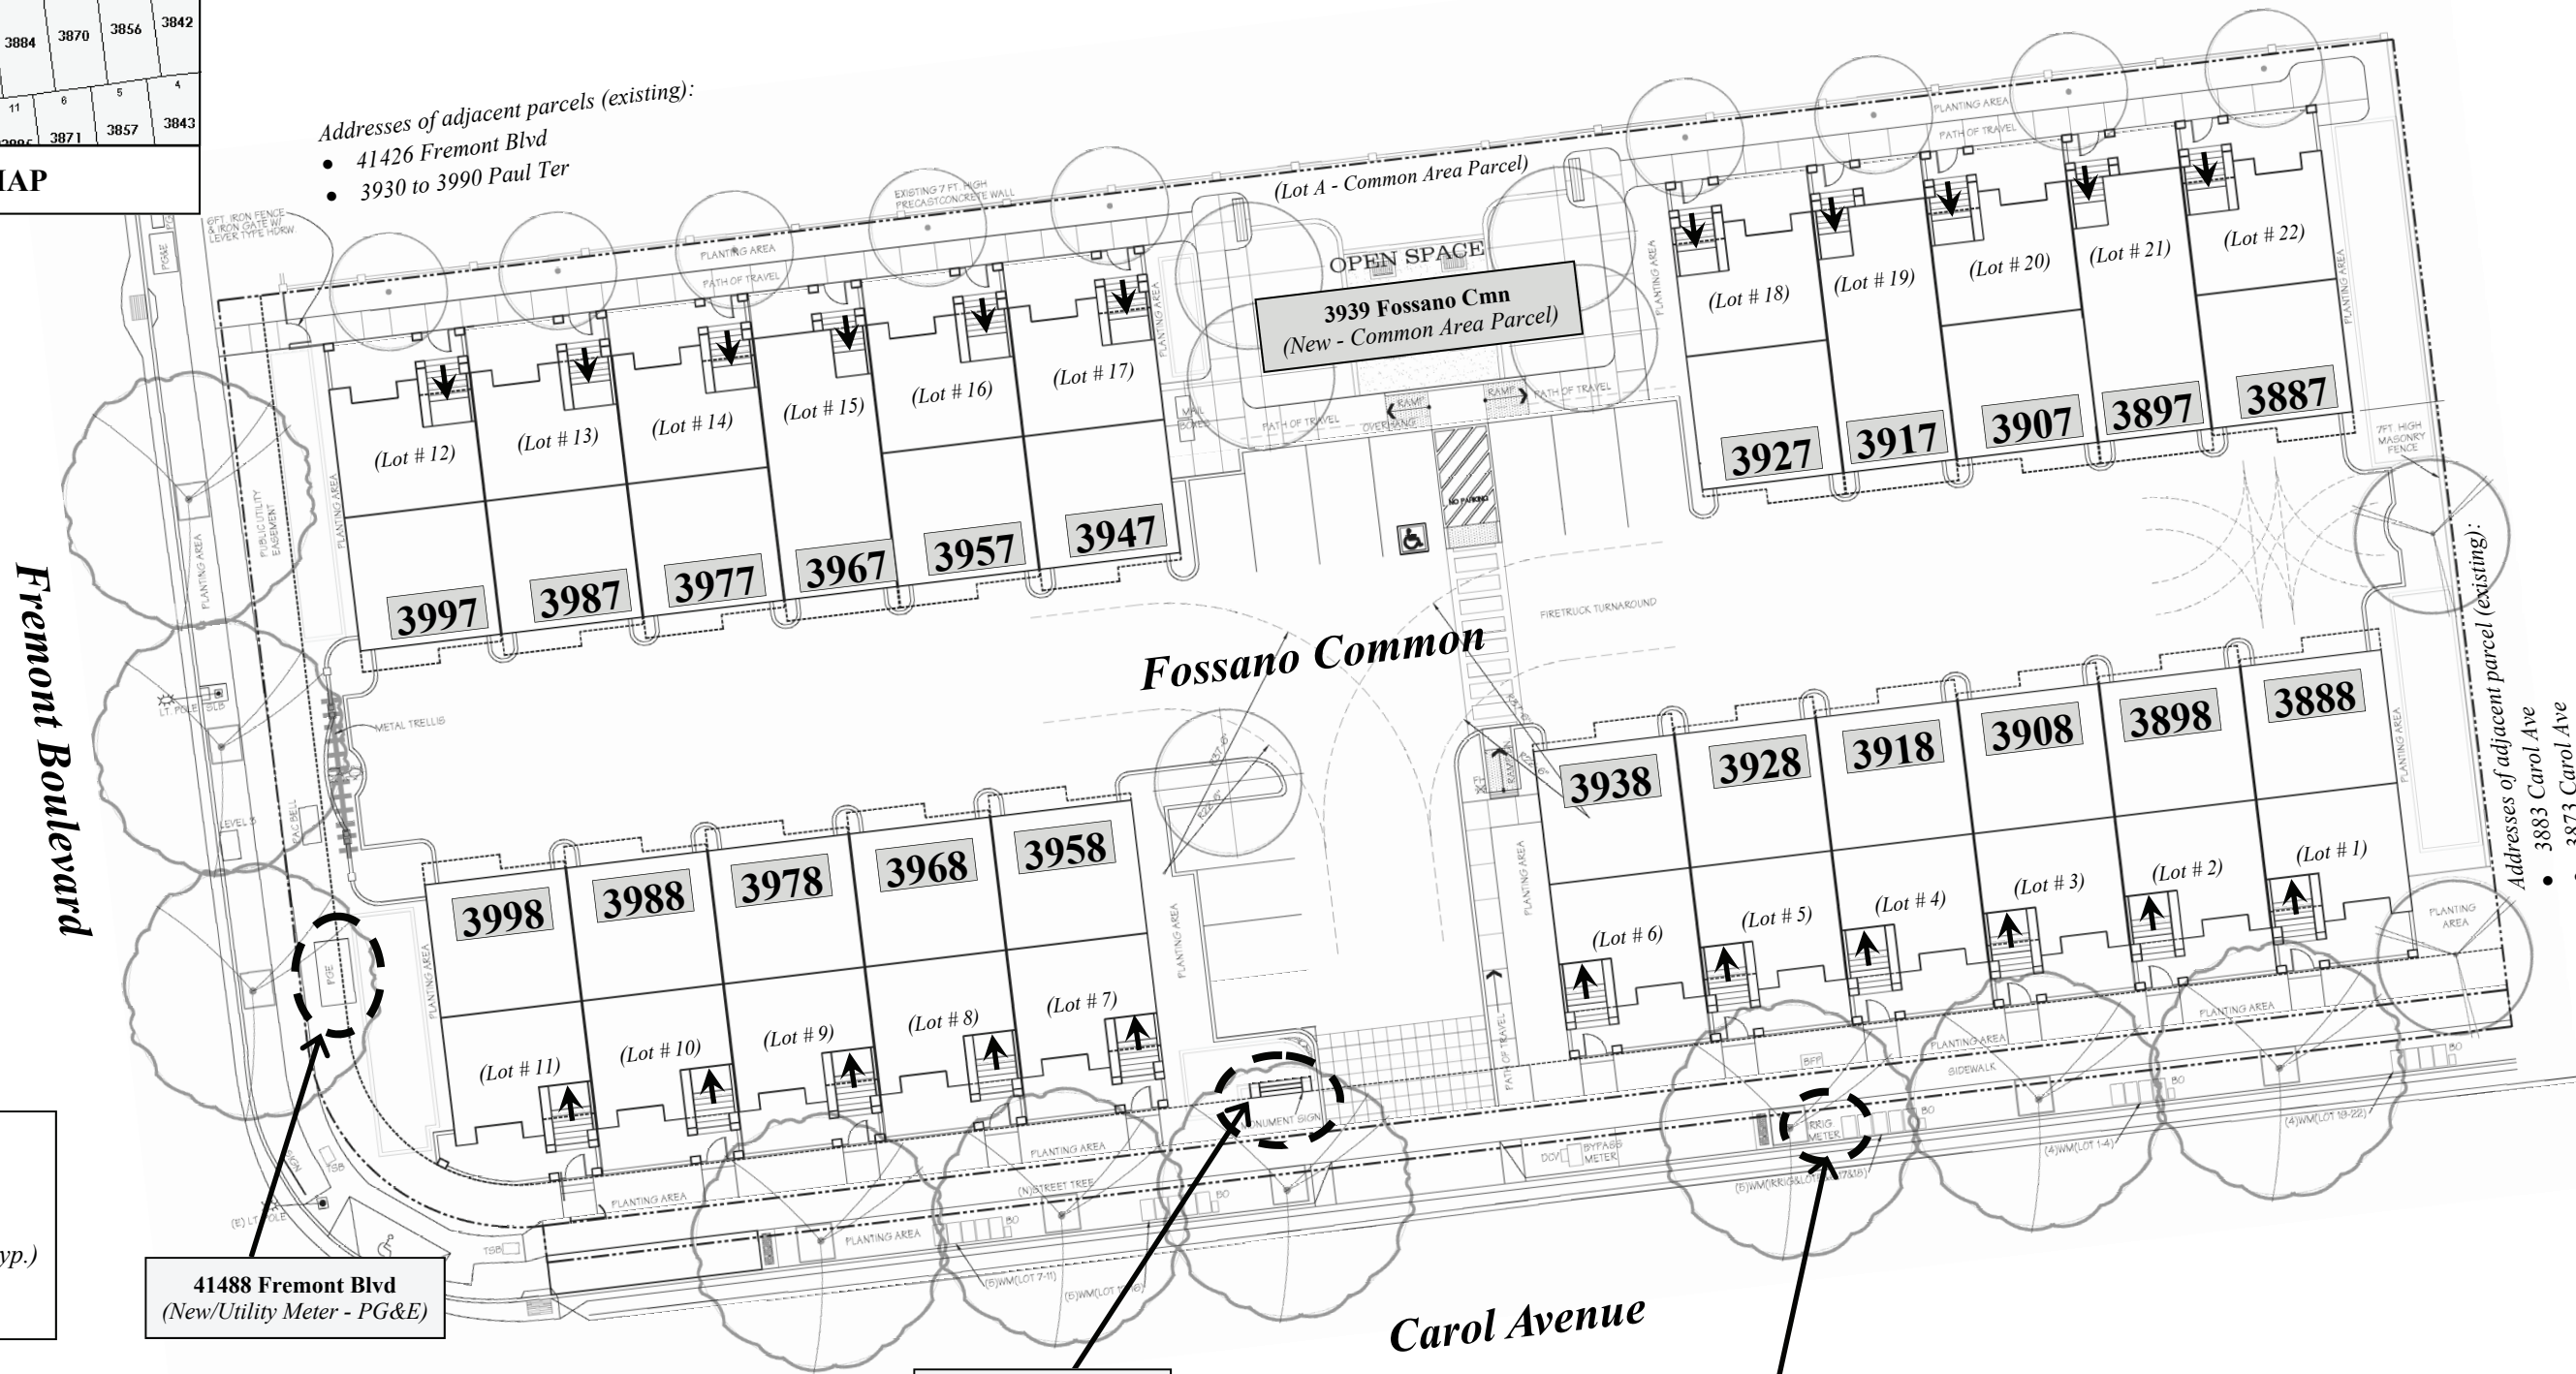

41488 Fremont Blvd
(New/Utility Meter - PG&E)

3901 Carol Ave
(New/Monument Sign)

3899 Carol Ave
(New/Utility Meter - Irrigation)

Addresses of adjacent parcel (existing):

- 3883 Carol Ave
- 3873 Carol Ave



FOR ADDRESSING PURPOSES ONLY

SP72-0309 4/25/2013 (RW)