

**ADDRESS SIGNAGE REQUIRED:** Signage is required to be posted indicating that this is the rear entrance to 41386 Fremont Blvd. Size and location shall be subject to the review and approval of the Fire Department.


**ADDRESS CHRONOLOGY**


- Original addressing at time of initial development: 1953
- Verification of 41386 Fremont Blvd as overall campus/property situs address; assignment of building letter designation to one new building (Church) and four existing buildings; and, rescind address of former lot now part of project site - 41368 Fremont Blvd: 9/9/2014 (RW)

**LEGEND:**

- · — · — Property Line
- ▲ Main entrance into building

**ADDRESS SIGNAGE REQUIRED:** Signage is required to be posted indicating that this is the main entrance to 41386 Fremont Blvd. Size and location shall be subject to the review and approval of the Fire Department.

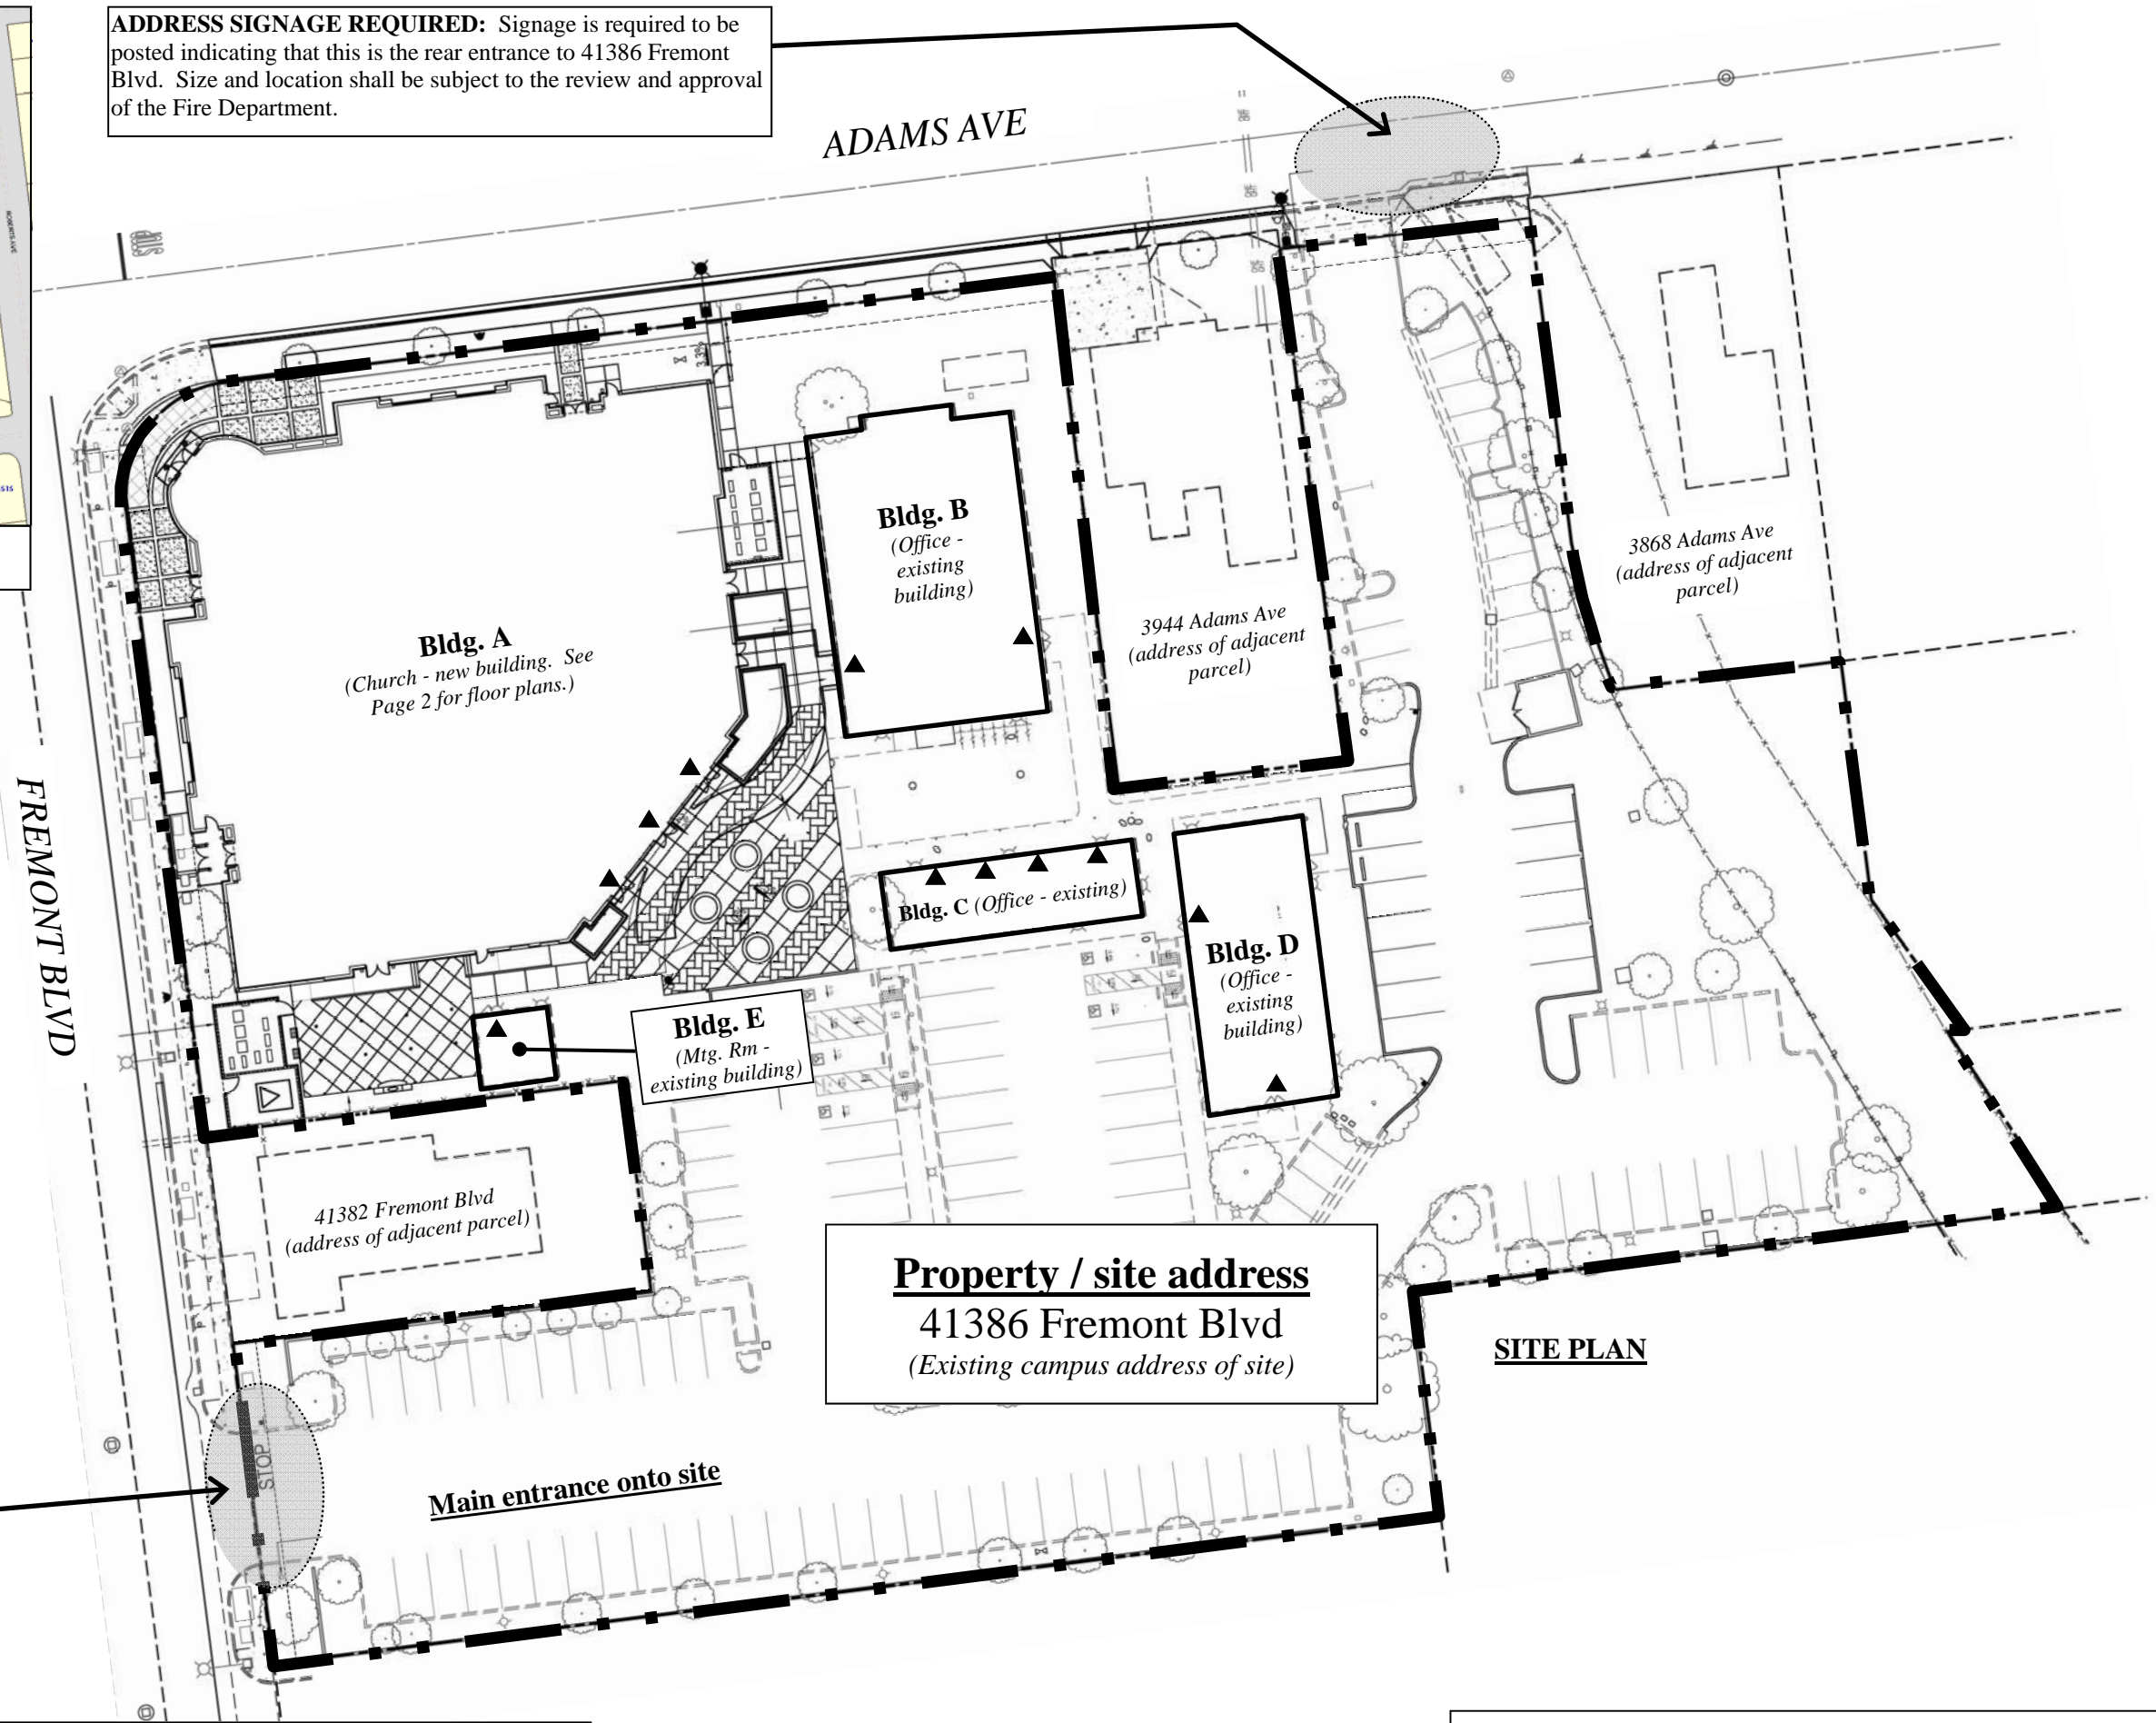

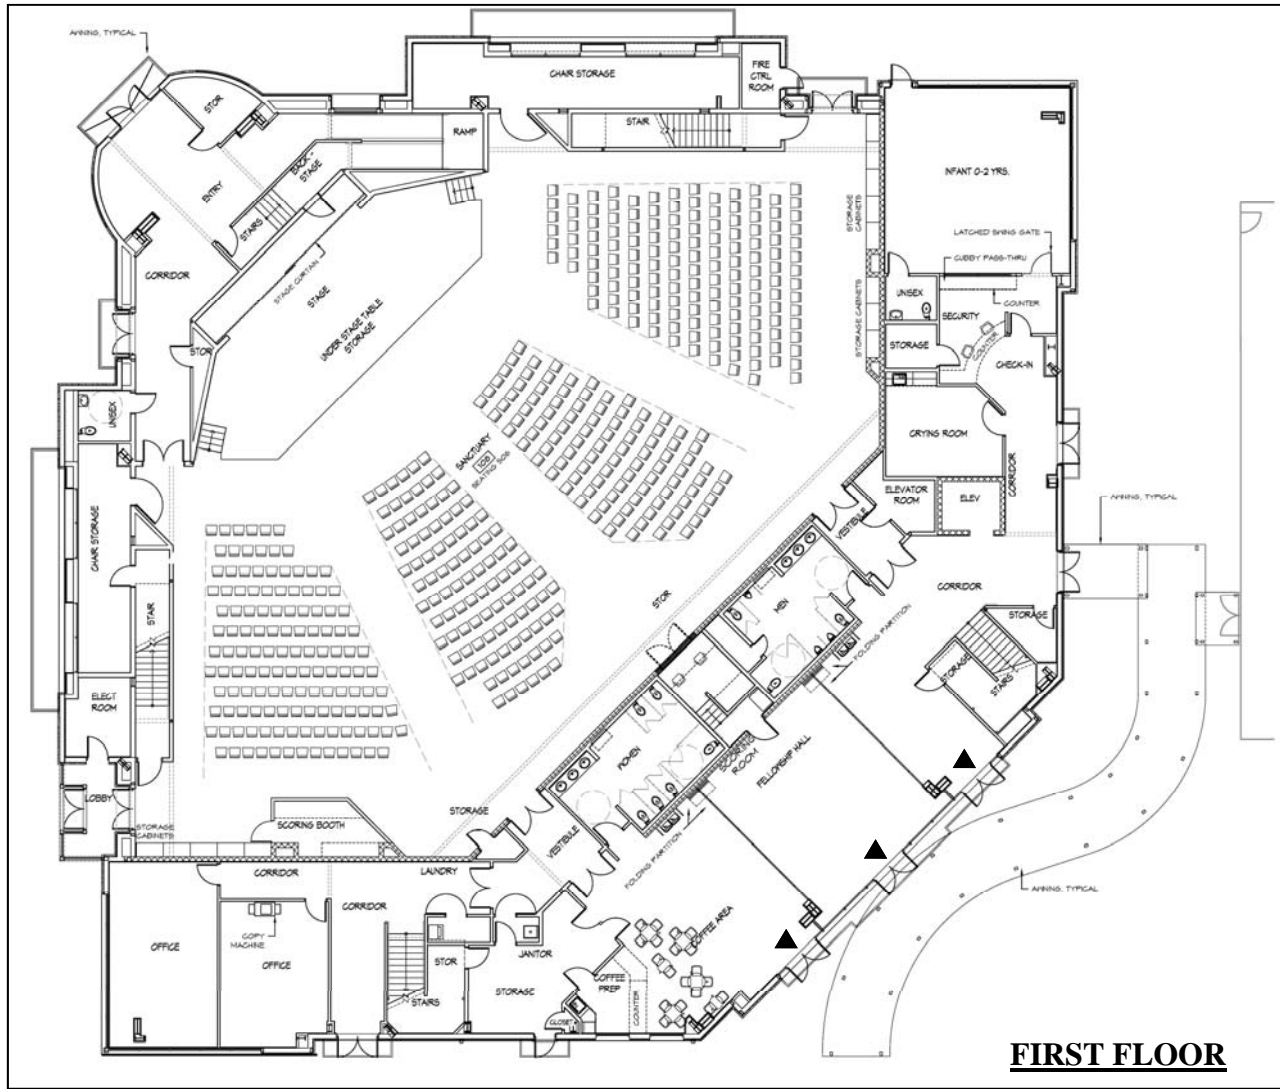

**NOTE:** Floor plan details of new Church Building.

