



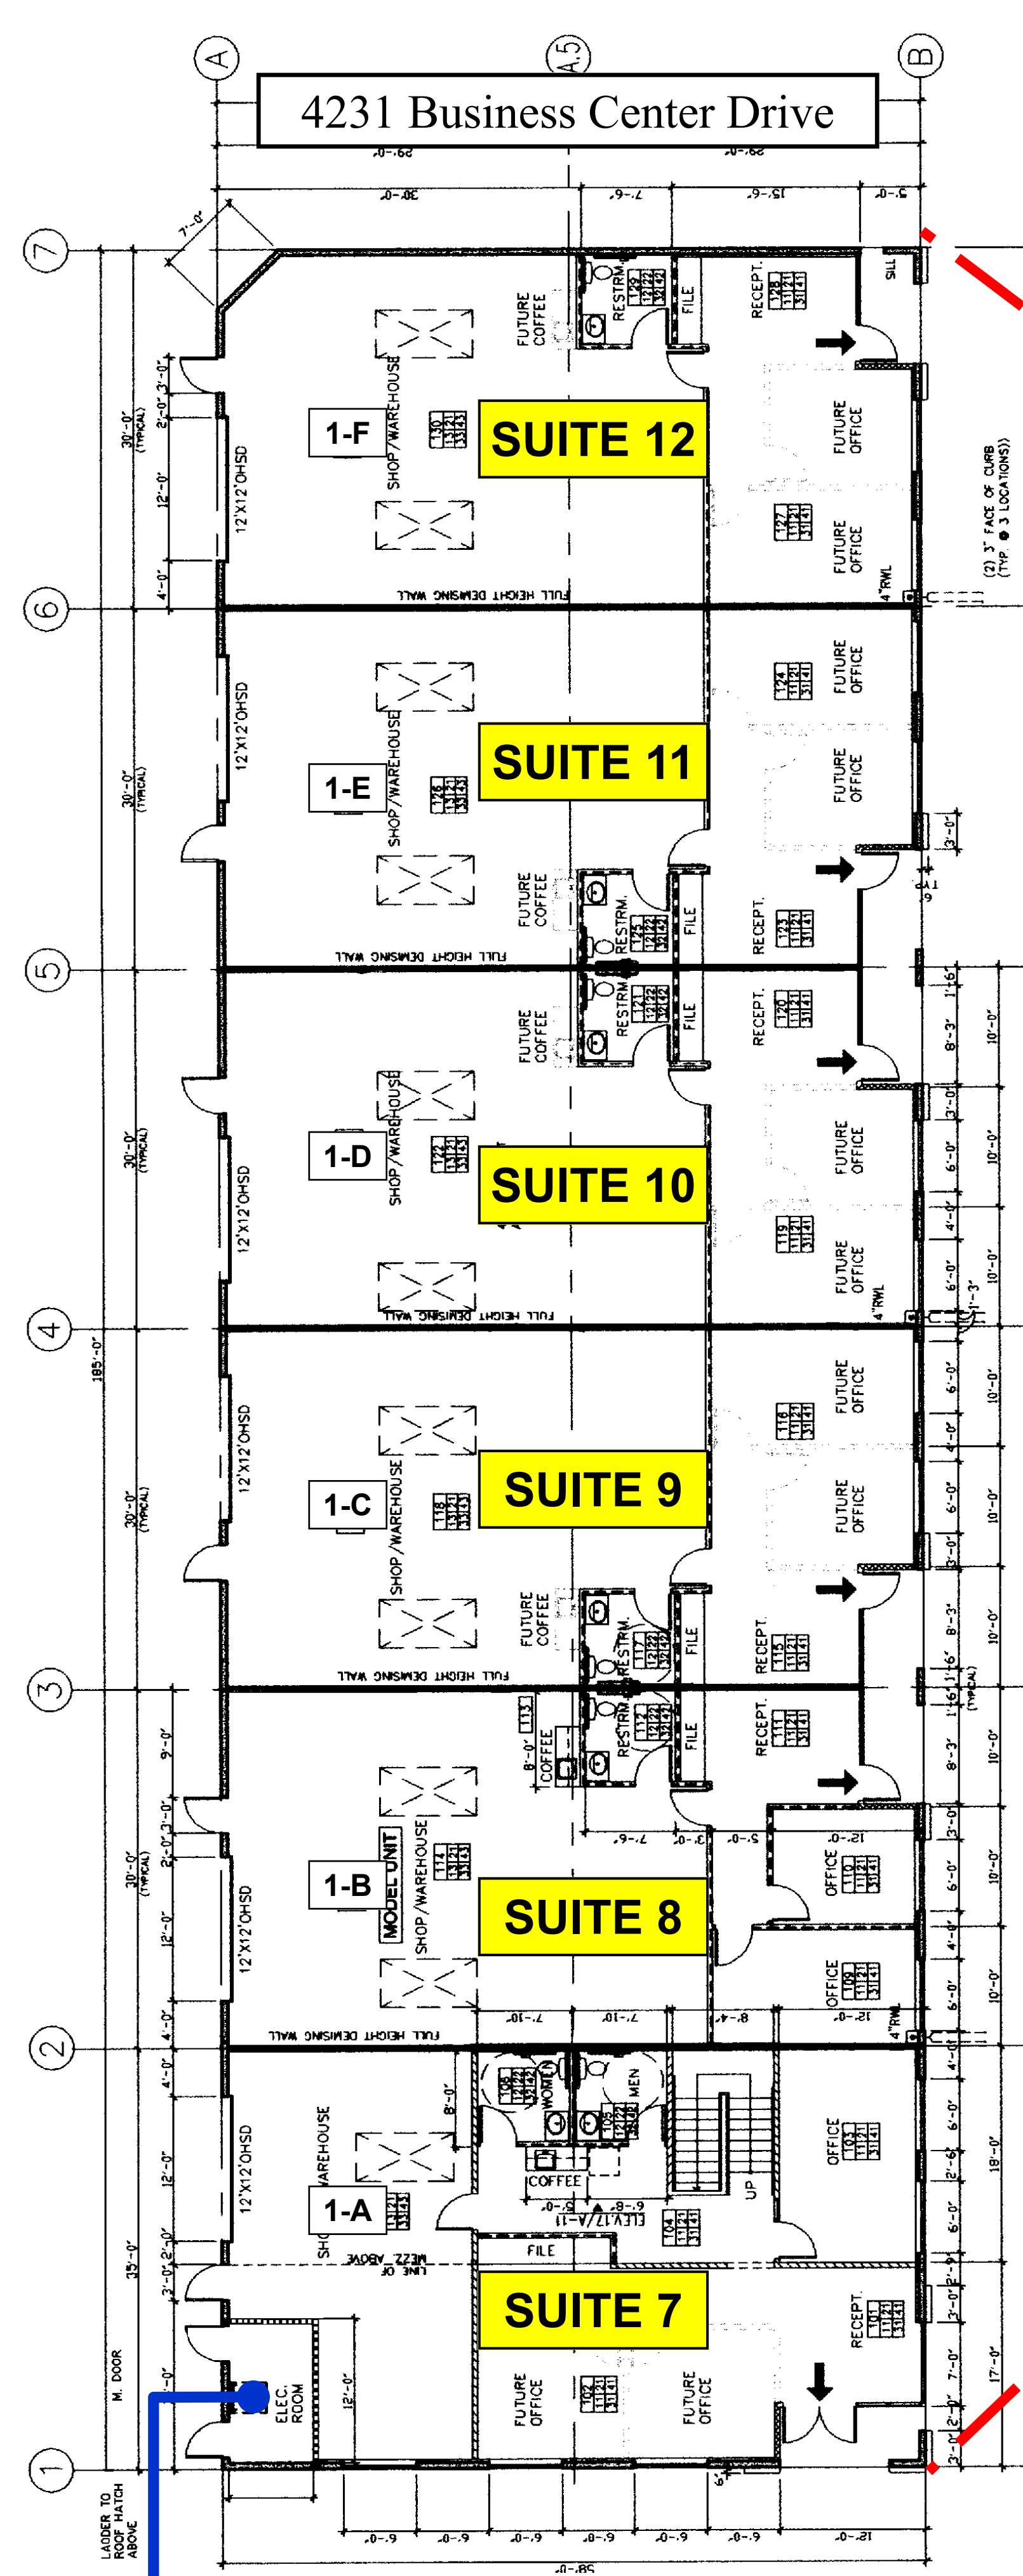


PG&E / Bldg - 4235 Business Center Drive

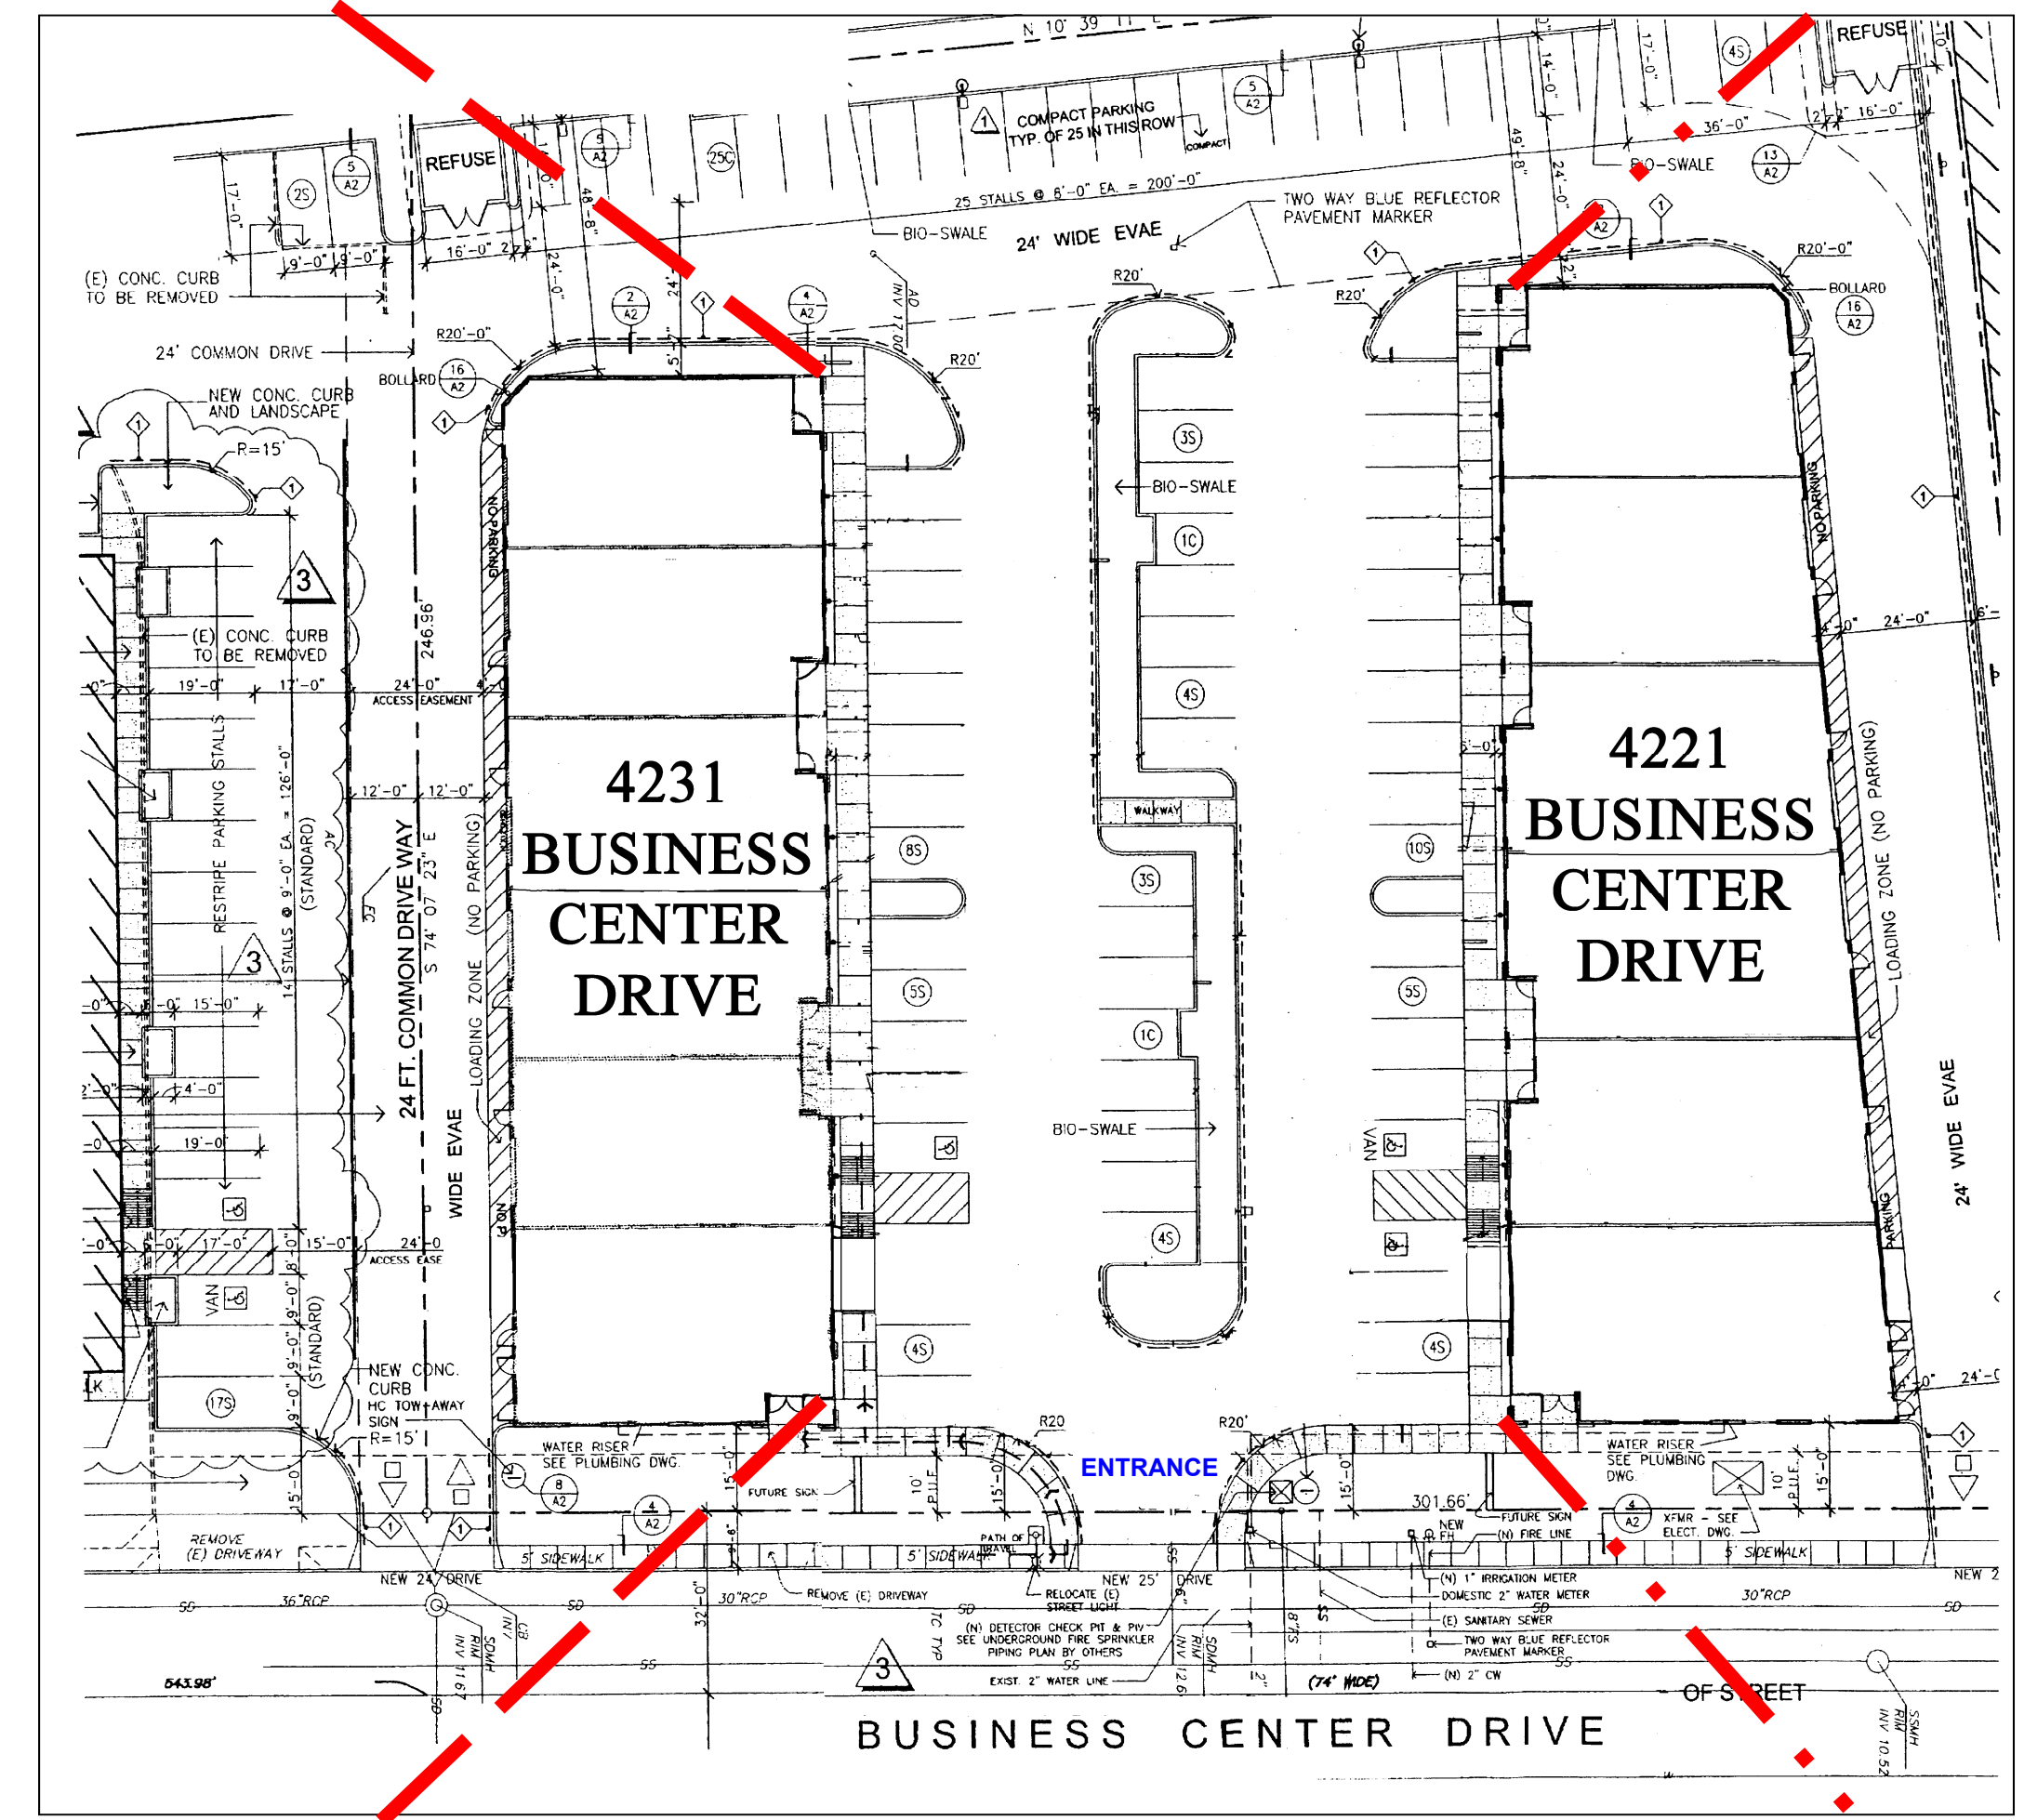

FOR ADDRESSING PURPOSES ONLY
SP78-0038 RC 6/20/07

→ = Front Door Location

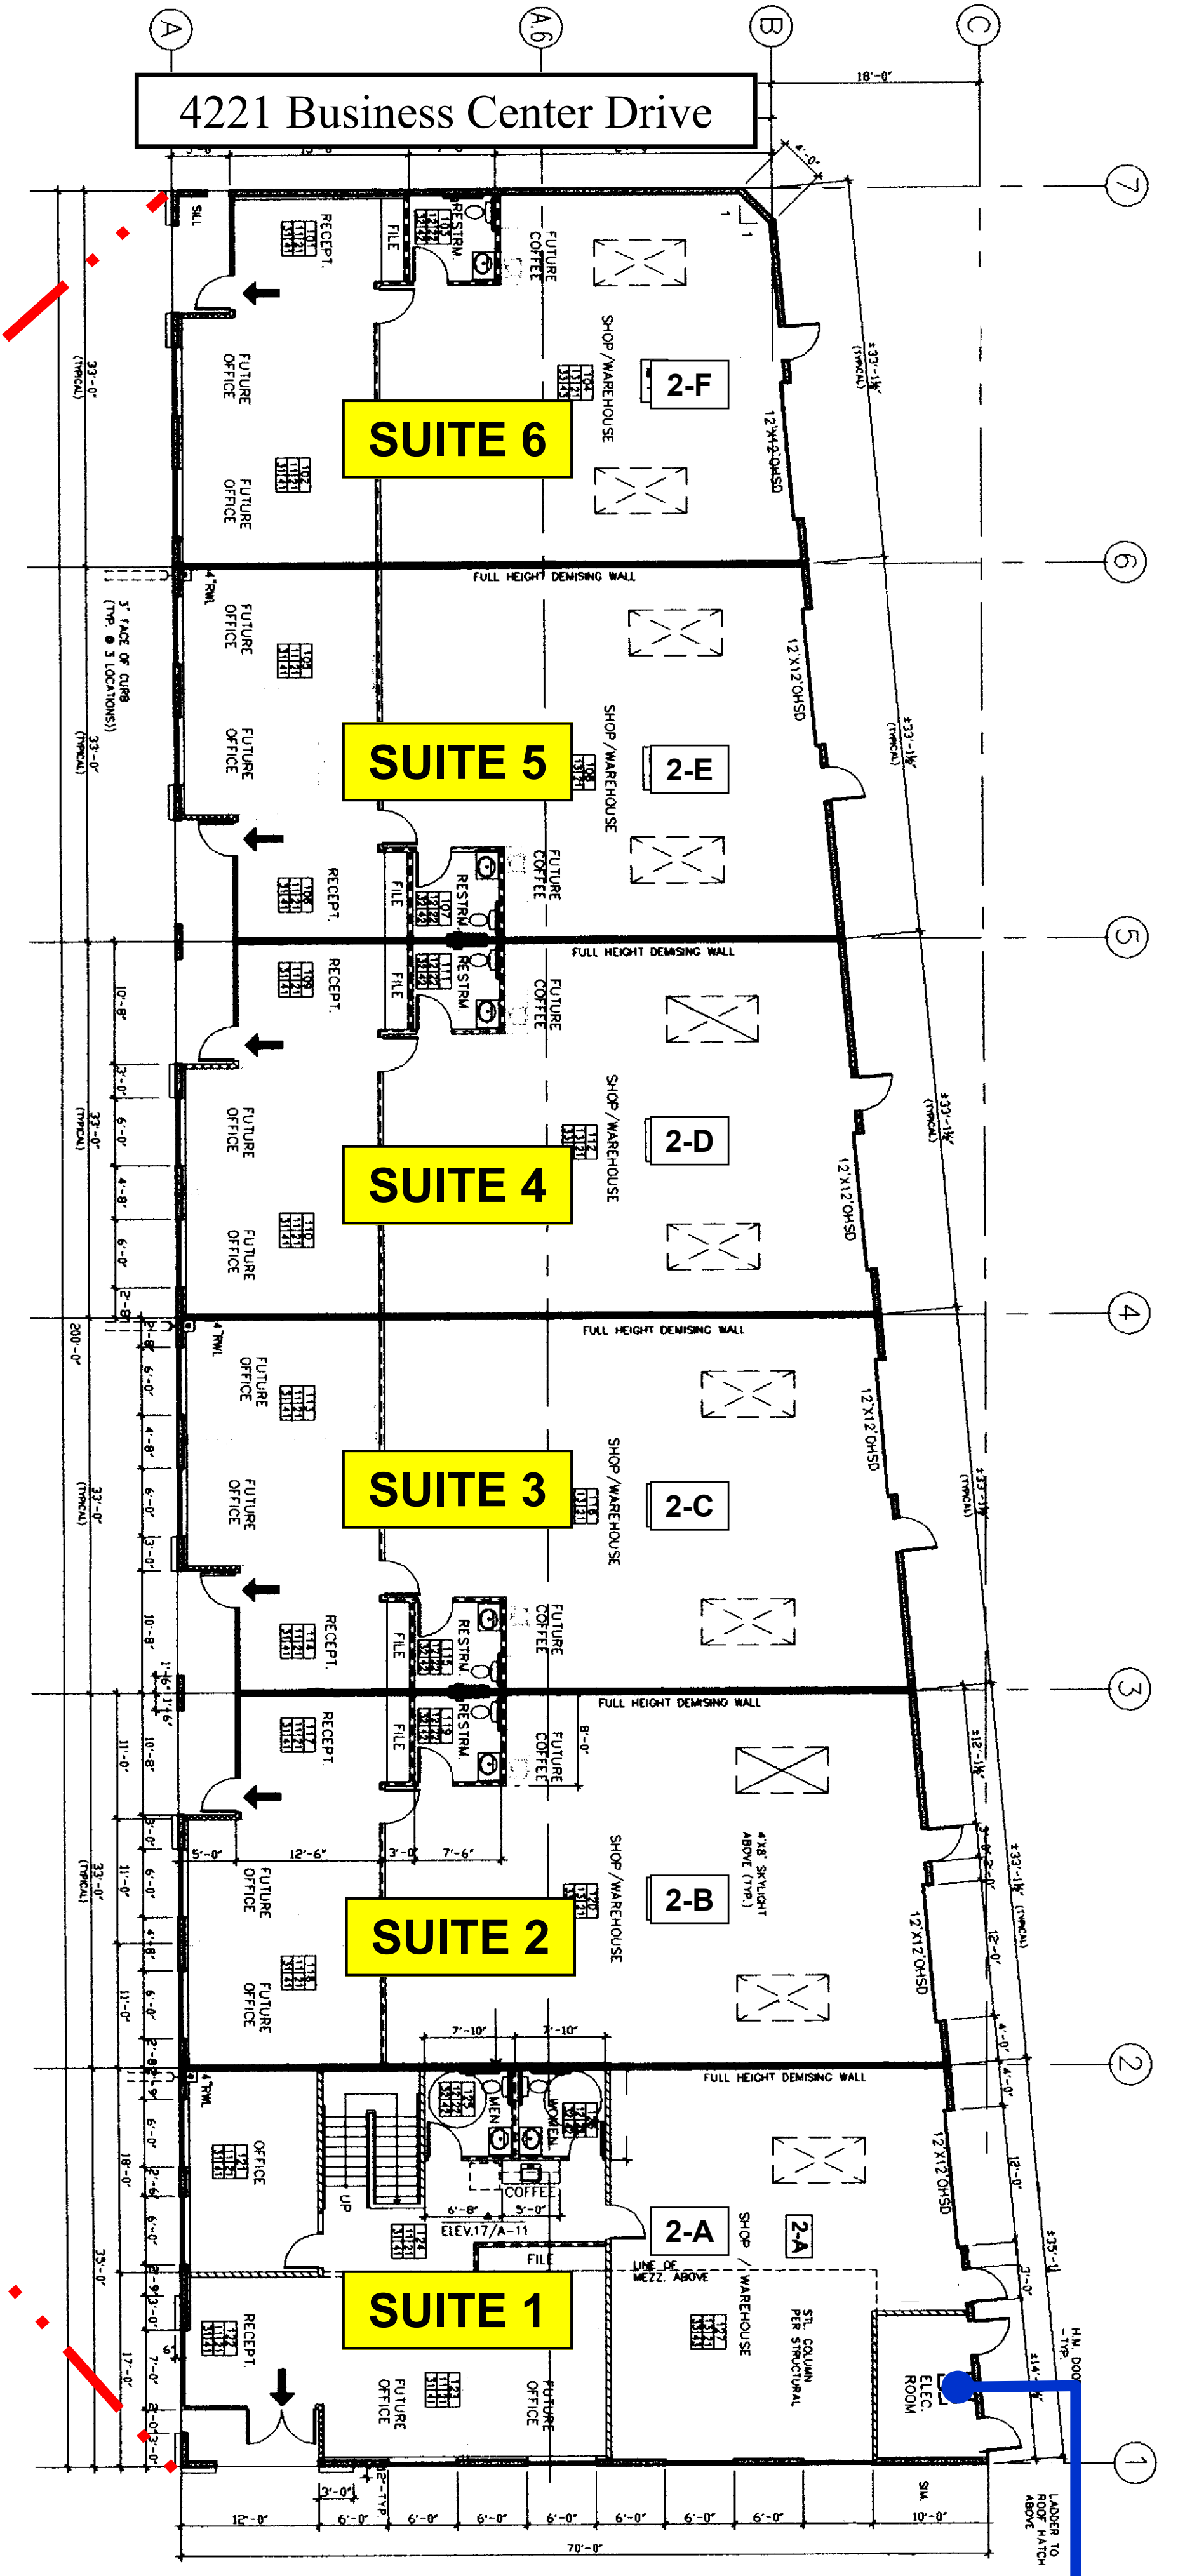

PG&E / Bldg - 4217 Business Center Drive