




**LOCATIONAL MAP**

**ADDRESS CHRONOLOGY**

- Original addressing at time of initial development: 1989/1991
- Additional addresses issued: 9/17/99 (RG)
- Address assignment (47269 Fremont Blvd): 12/23/2014 (RW)

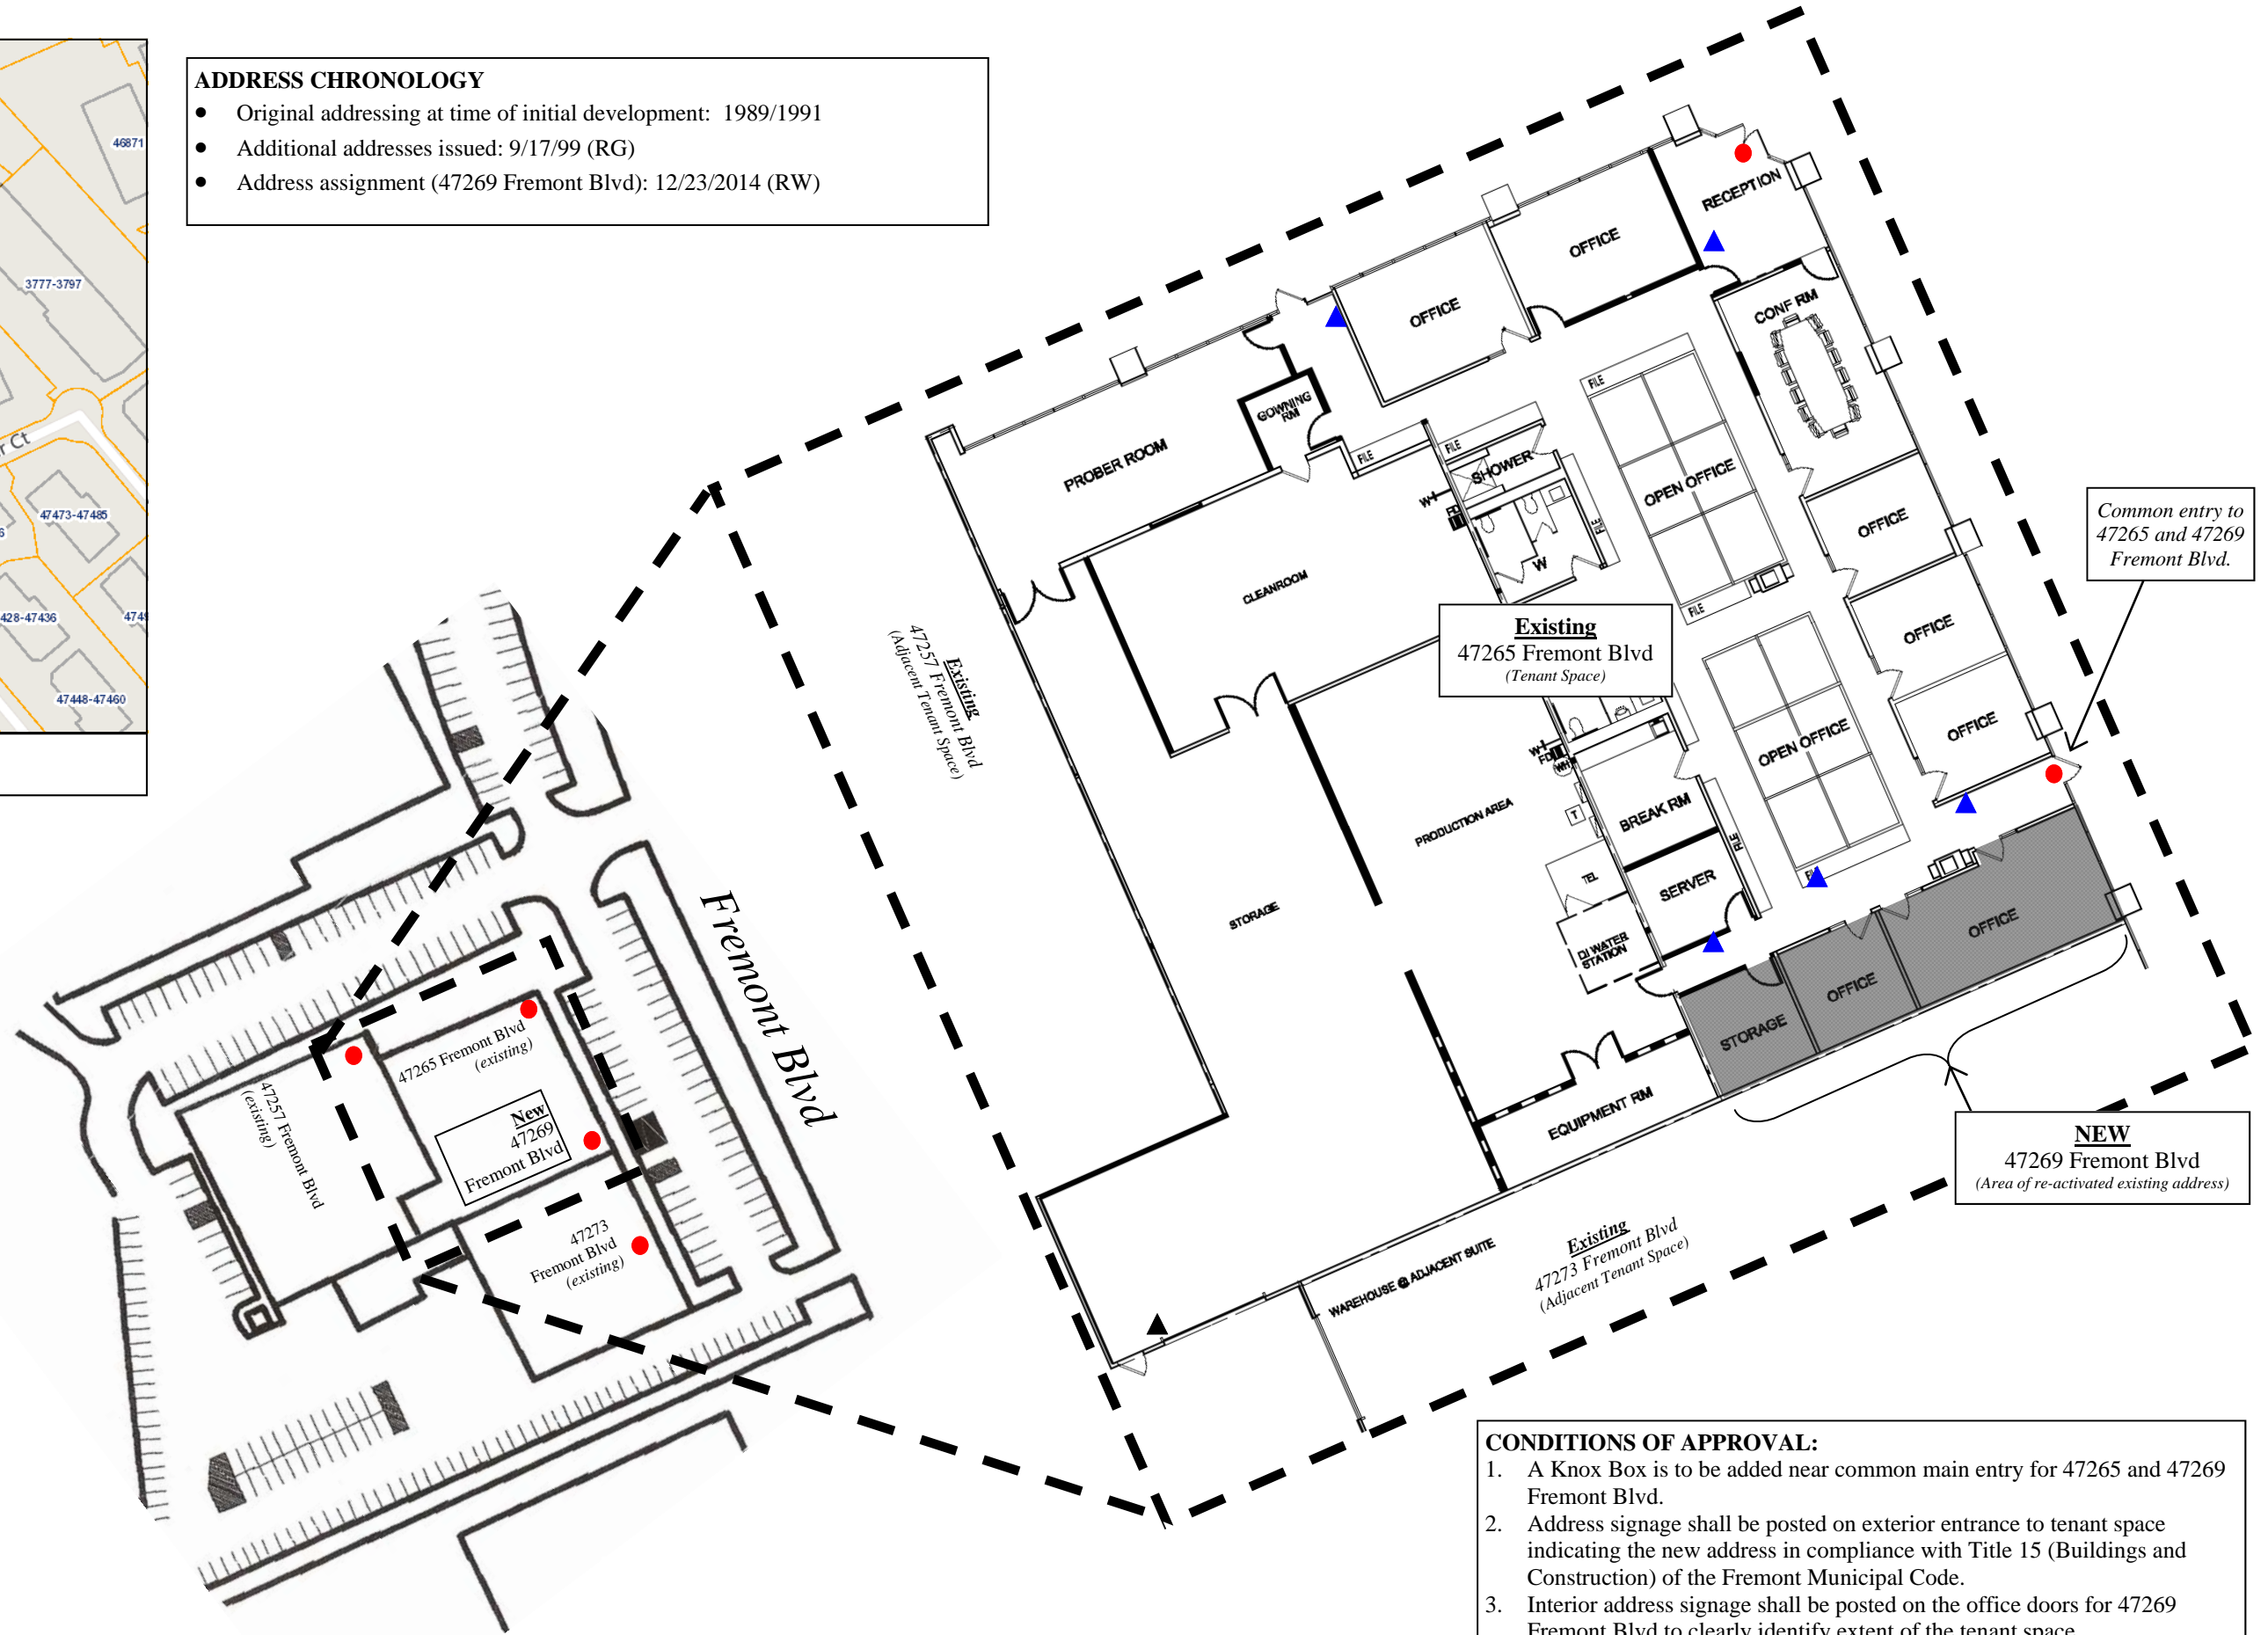

**LEGEND:**

- Main entry to tenant space
- ▲ Posted floor plan of tenant spaces for 47265 and 47269 Fremont Blvd

**CONDITIONS OF APPROVAL:**

1. A Knox Box is to be added near common main entry for 47265 and 47269 Fremont Blvd.
2. Address signage shall be posted on exterior entrance to tenant space indicating the new address in compliance with Title 15 (Buildings and Construction) of the Fremont Municipal Code.
3. Interior address signage shall be posted on the office doors for 47269 Fremont Blvd to clearly identify extent of the tenant space.
4. Floor plans shall be posted near doorways and hallways leading into 47265 and 47269 Fremont Blvd to indicate the extents of both tenant spaces.
5. Compliance with the above conditions shall be subject to the review and approval of the Fire Department (Deputy Fire Marshal).