


ADDRESS CHRONOLOGY

- Address issued for two traffic signal pedestals: 5/6/2015 (RW)
- Address issued for one Irrigation Controller pedestal: 7/7/2015 (RC)



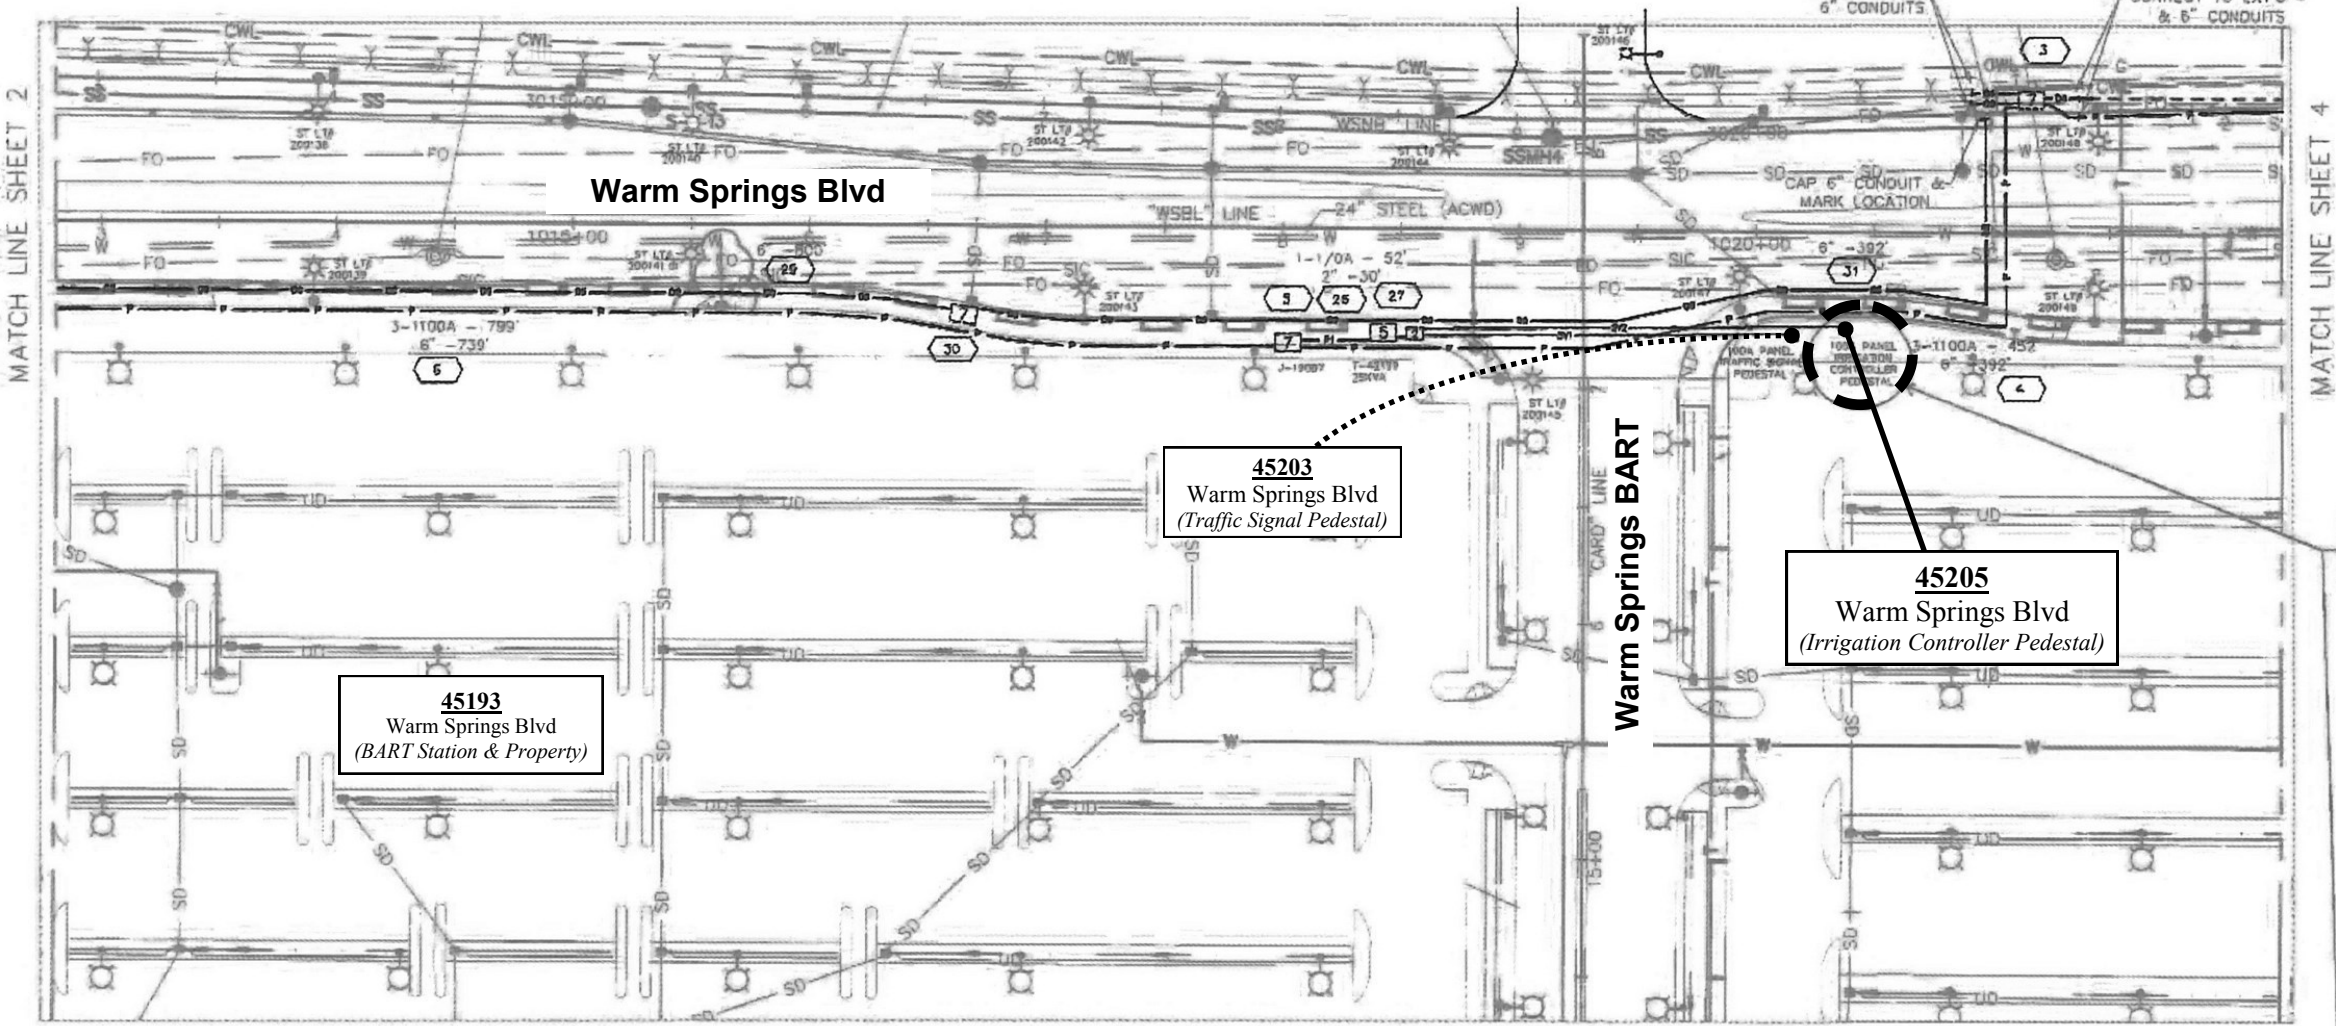


45193
Warm Springs Blvd
(BART Station & Property)

45203
Warm Springs Blvd
(Traffic Signal Pedestal)

45205
Warm Springs Blvd
(Irrigation Controller Pedestal)

Irrigation Controller
Pedestal

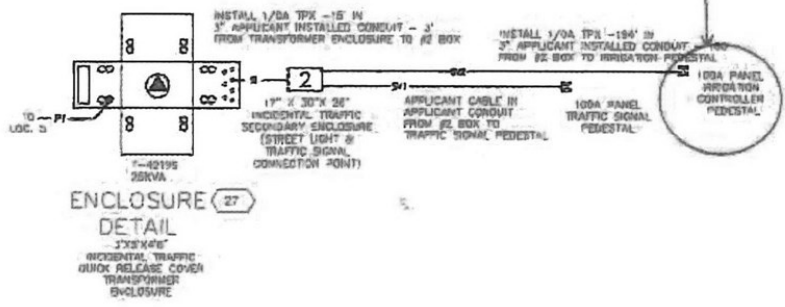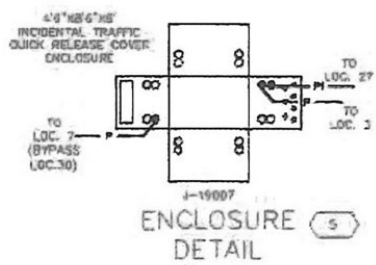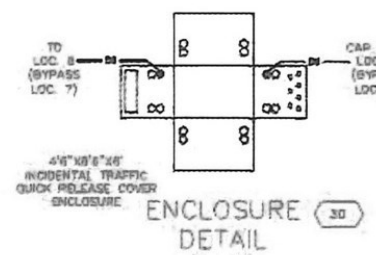

FOR ADDRESSING PURPOSES ONLY
SP78-0178 7/7/2015 (RC)



11/21/2014 ADDED SERVICE TO REGISTRATION CONTROLLER										EST: MICHAEL JONES										ENGINEERING AND PLANNING DEPT.										CO:									
										ADD: HARBER OWATT										41800 BOSCELL ROAD										SUB:									
										SLIP: JACK O'NEILL										FREMONT, CALIFORNIA 94538										NOTE: 10/18/2012									
										REP: JESSICA JONES																				OTHER:									
										PLNR: HILARY LAW																				SH: 3 OF 4									
										SCALE: 1"=40'																				SHEETS									
										DATE: 4/2/2014																				REV. 1									
																														PACIFIC GAS AND ELECTRIC COMPANY									
																														PHONE 916.340.3435 FAX 916.340.3435									
																														31031802									