


ADDRESS CHRONOLOGY

- Issuance of 42186 Palm Ave at time of original development: 1924
- Issuance of 401 Four Winds Ter: 1981 (RG)
- Issuance of addresses for Tract 8106 and Tract 8126 and rescind two existing addresses (i.e., 401 Four Winds Ter and 42186 Palm Ave): 2/28/2014 (RW)

LEGEND

- 311** Parcel address of dwelling unit
- * Front Door Location
- Electrical Meter of dwelling unit
- C** HOA Common Light Meter
- I** HOA Common Irrigation Meter
- Lot 1 TR 8126** Lot Number & Tract Number of parcel

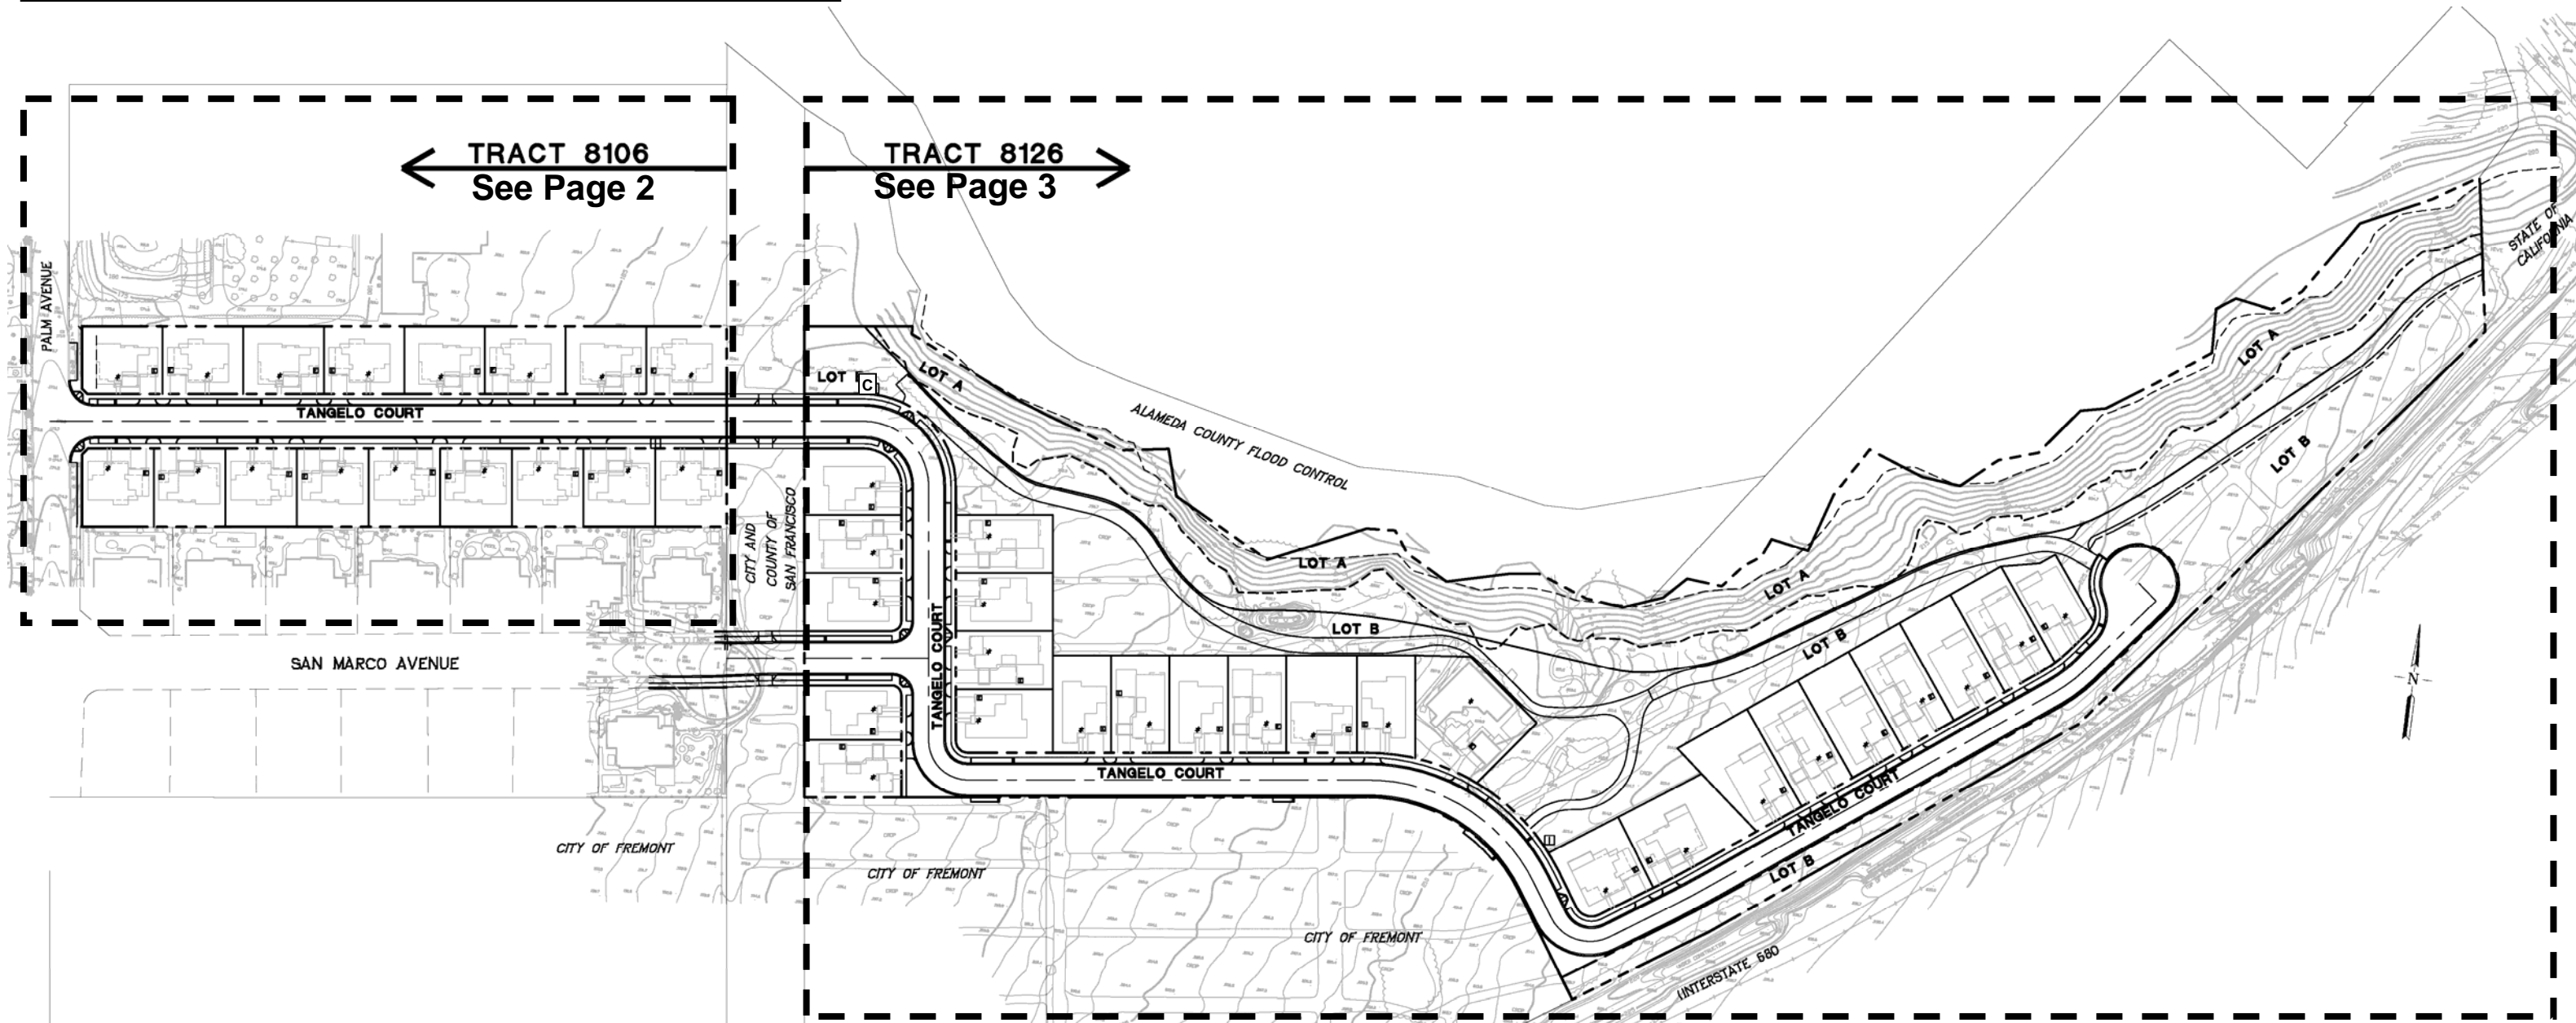


LEGEND

- 311** Parcel address of dwelling unit
- *** Front Door Location
- Electrical Meter of dwelling unit
- C** HOA Common Light Meter
- I** HOA Common Irrigation Meter
- Lot 1
TR 8126** Lot Number & Tract Number of parcel




← TRACT 8106

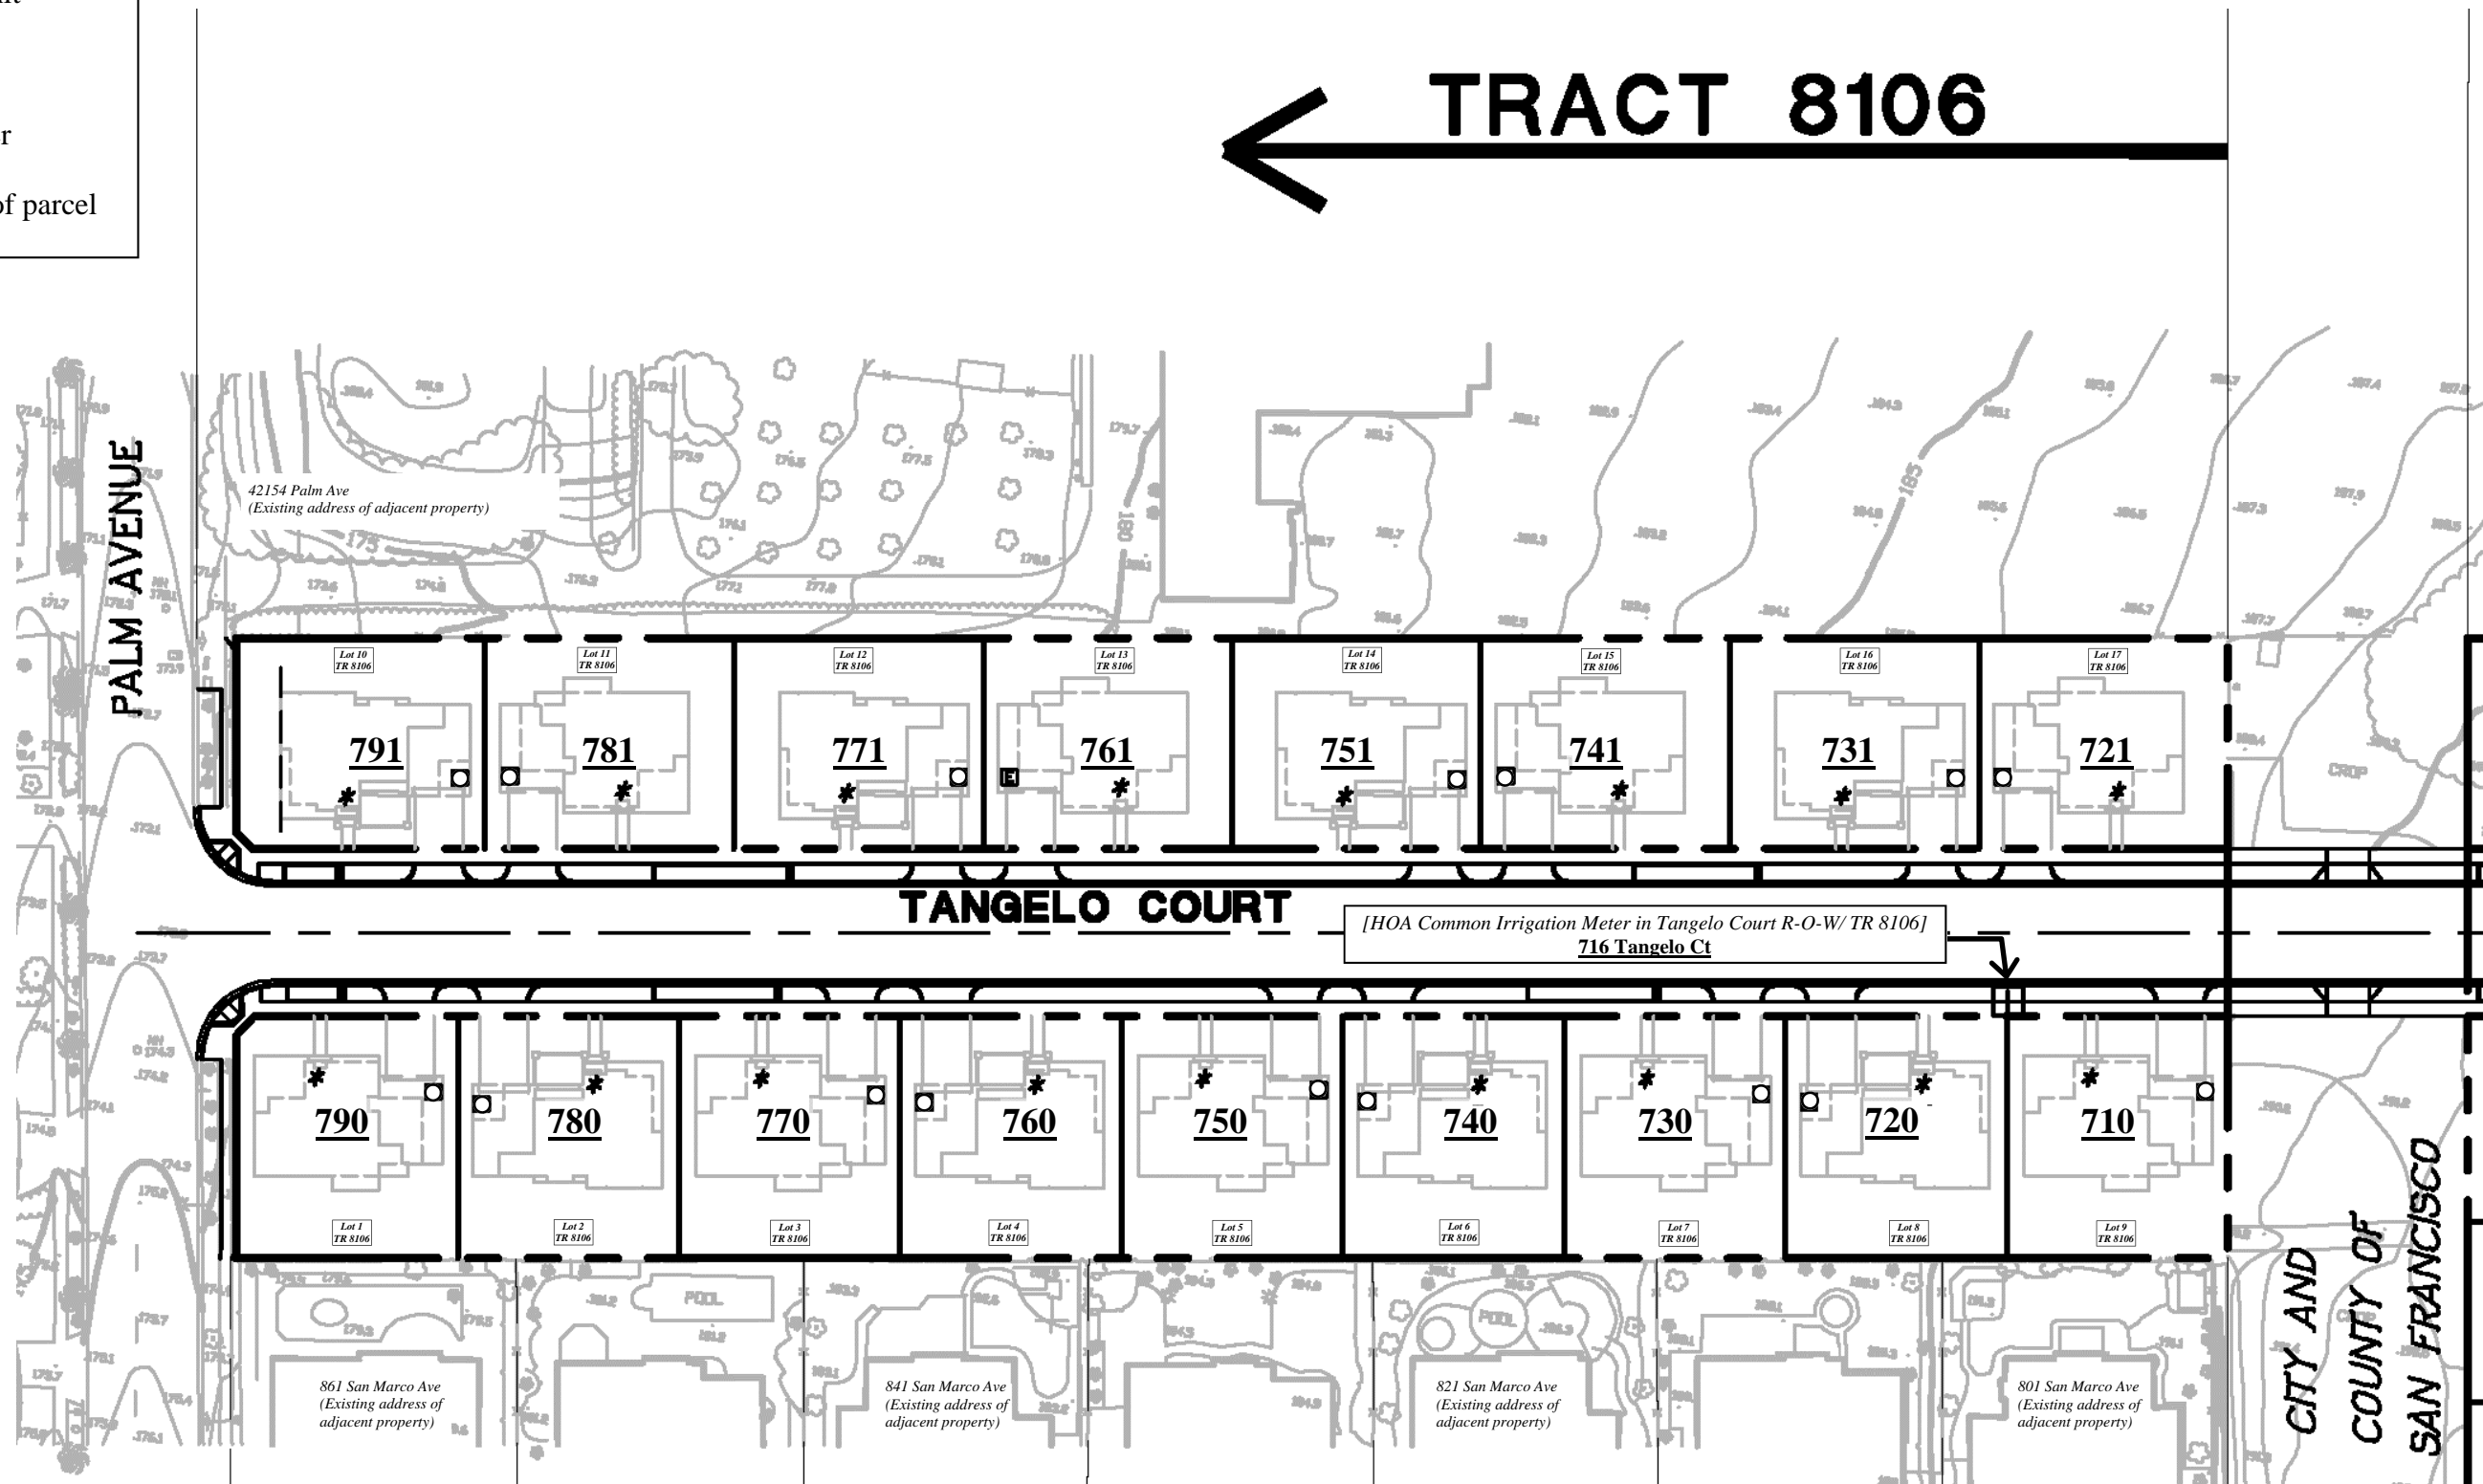

FOR ADDRESSING PURPOSES ONLY - TR 8106 & TR 8126

TRACT 8126 →

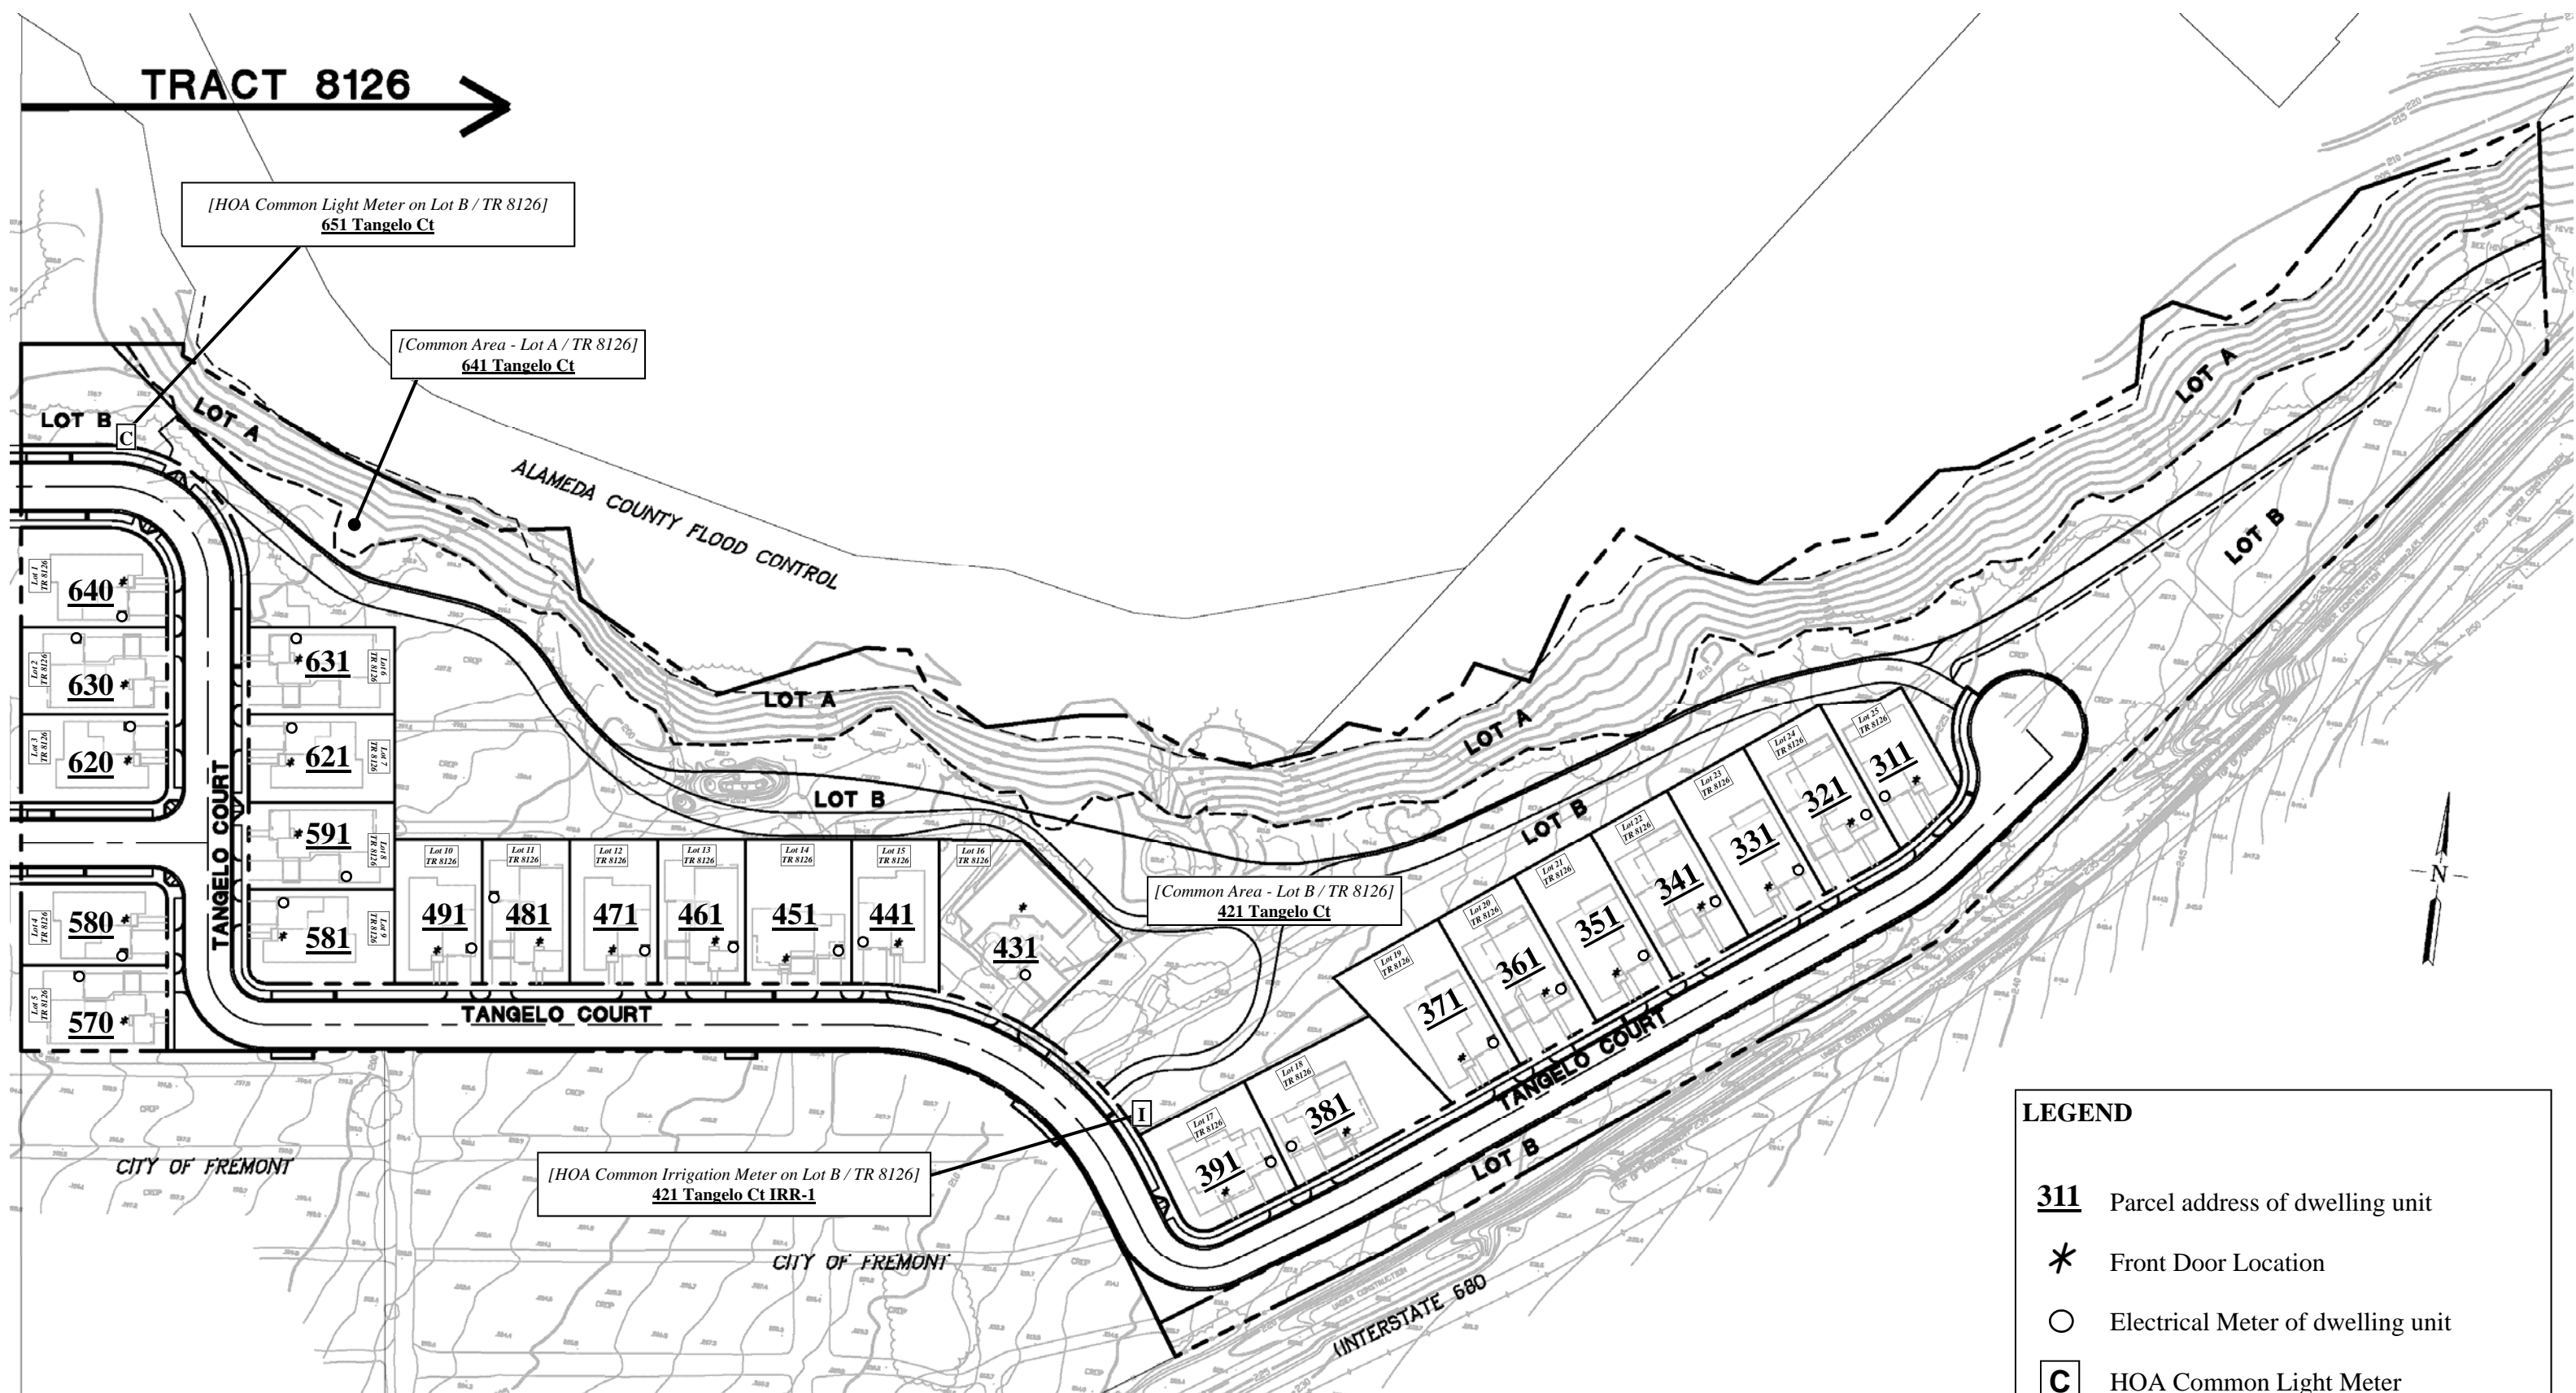

LEGEND

<u>311</u>	Parcel address of dwelling unit
*	Front Door Location
○	Electrical Meter of dwelling unit
C	HOA Common Light Meter
I	HOA Common Irrigation Meter
<small>Lot 1 TR 8126</small>	Lot Number & Tract Number of parcel



FOR ADDRESSING PURPOSES ONLY - TR 8106 & TR 8126