




LEGEND			
---	DISTINCTIVE BORDER LINE		
---	LOT LINE		
---	EASEMENT LINE		
R#	RECORD DOCUMENT REFERENCES:	R1: TRACT 6546 281-M-86	R3: TRACT 5701 177-M-1
R#	FOUND STANDARD CITY MONUMENT, UNLESS OTHERWISE NOTED (NO KNOWN RECORD UNLESS NOTED R#).	R2: PARCEL MAP 6595 213-M-85	R4: CERTIFICATE OF CORRECTION DOC. 2007330052
(R)	RADIAL BEARING		
(T)	TOTAL OF DIMENSIONS ALONG THIS LINE OR CURVE		
(...R#)	DIMENSION AS DESCRIBED IN RECORD		
PSDE	PRIVATE STORM DRAIN EASEMENT		
PUE	PUBLIC UTILITY EASEMENT		
WBE	WET BAND EASEMENT		

PARCEL MAP 10451

VISTA GRANDE

BEING A SUBDIVISION OF PARCEL 17, TRACT 6546, RECORDED IN BOOK 281 OF MAPS, AT PAGES 86 TO 90, ALAMEDA COUNTY RECORDS, AND LYING WITHIN THE CITY OF FREMONT, ALAMEDA COUNTY, STATE OF CALIFORNIA.

SEPTEMBER, 2016

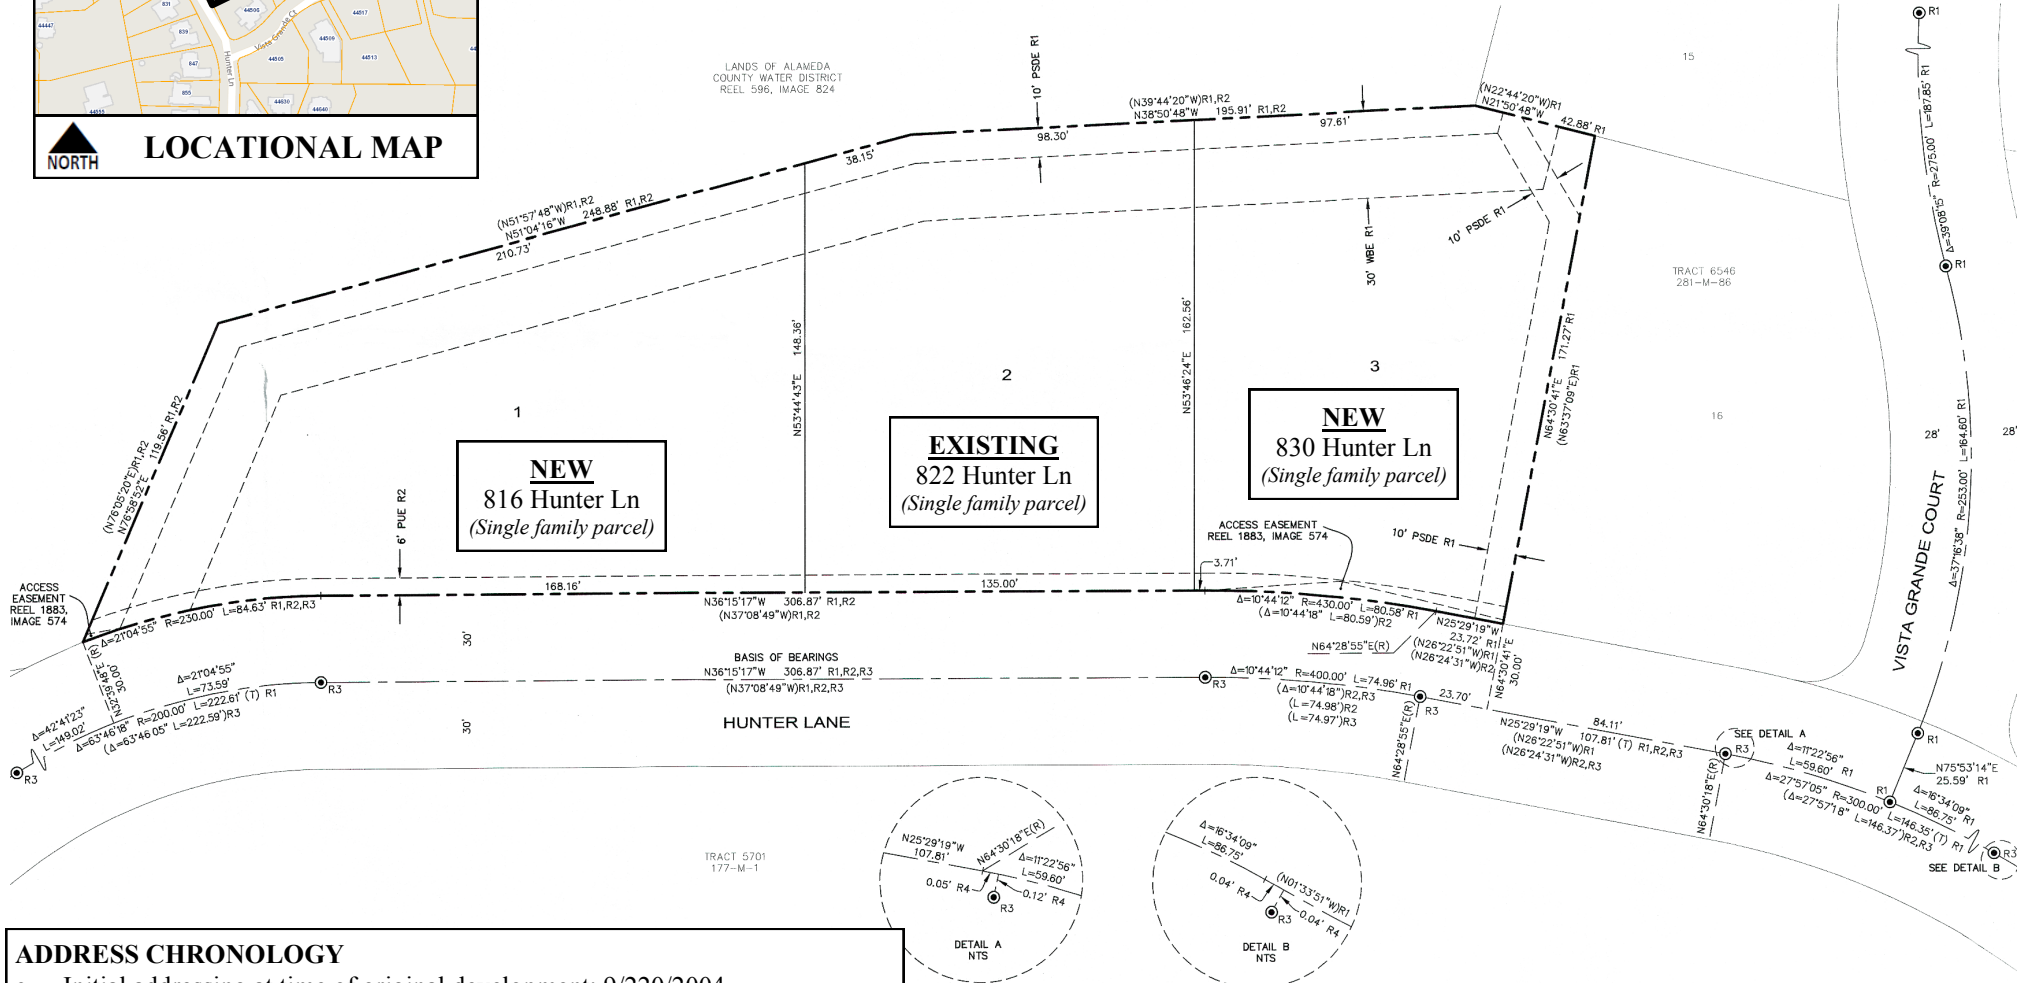

ADDRESS CHRONOLOGY

- Initial addressing at time of original development: 9/220/2004
- Address assignment for PM 10451: 1/6/2017 (RW)



FOR ADDRESSING PURPOSES ONLY - PM 10451

SP90-0026 1/6/2017 (RW)